


DRAINAGE ANALYSIS

GRAPHIC SCALE

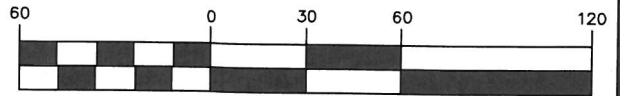

(IN FEET)
1 inch = 60 ft.

PINKHAM & GREER
CIVIL ENGINEERS

BRIGGS STREET PROPERTY, LLC
5 BRIGGS STREET
PORTLAND, MAINE

D1.0

28 VANNAH AVE. PORTLAND, ME. 04103

SCALE: AS SHOWN DATE: MAY 20, 2015

CHK BY: TSG

PROJECT: 14164