

Specifications For: Milestone Single Hung, 35" x 83 3/8" Frame Size
(BOTH SASHES OPERATE)

Glass: Low E with Argon Gray Warm Edge Spacer, 3 MM Glass, 1/2" Overall Glass Thickness.

Sash: Solid Pine sash. Mortice, tenon and pinned corners. Primed Exterior, Primed Interior, Custom 2 1/2" Top Rail, Custom 1 3/4" Side Stiles and 2 1/2" Bottom Rail.

Frame: Pine. 4-9/16" Jamb Depth. Primed interior. Primed Exterior, Custom 2" Flat Face Sill, 14 Degree Sill No Casing.

Divided Lights: 5/8" Simulted Divided Lite w/ Gray Spacer. 6/6 (3w2h)


Limited Travel in Bottom Sash Due To Size

Hardware: White Sash Locks

Screen: White Aluminum Framed Half Screen

Quantity: 2

Approval:

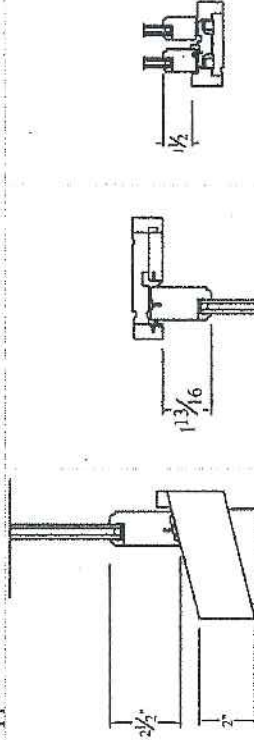

Sill Detail

Head Detail

Jamb Detail

Order #:

Line #:

Date: 12-28-15

CAD: ARK

Green Mountain Window Company

92 Park Street Rutland, Vermont

206 Danforth, Type 1 - Milestone Single Hung