


Hamlin Ct.

Page 1 of 1

Descriptor/Area	
A:.....	825 sqft
B: MUB	100 sqft
C: OFP	42 sqft

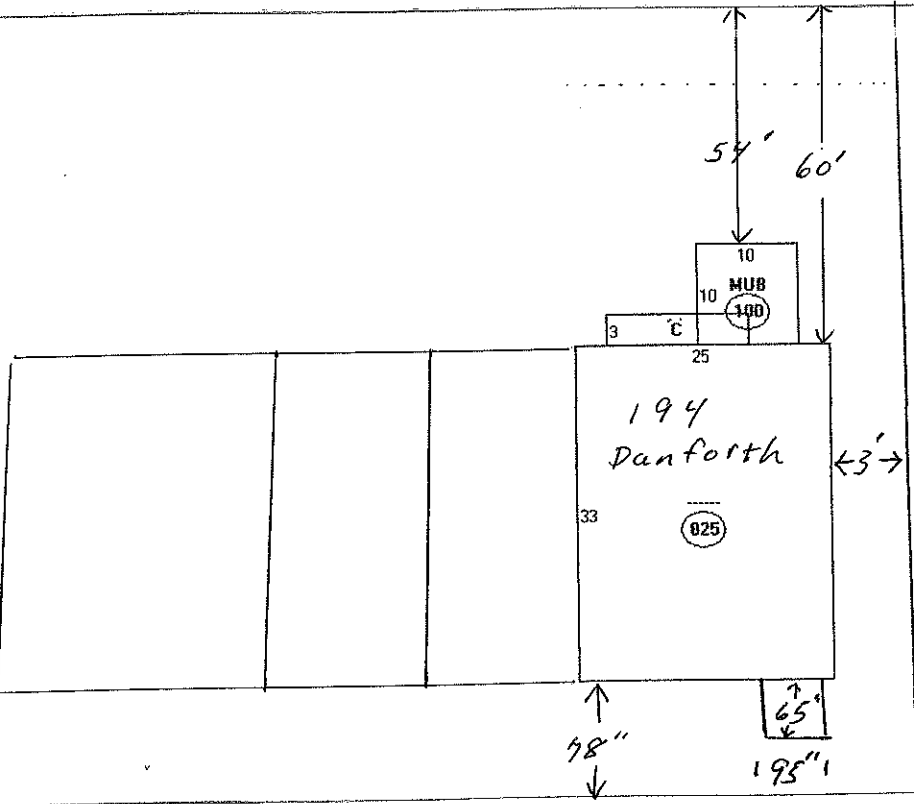

Side Walk

Danforth St.