



All wood is Pressure Treated

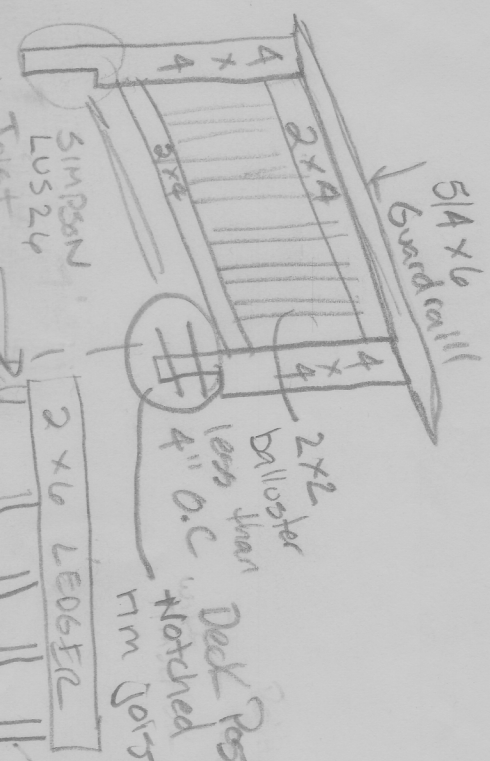

Guard rail Height 42"

2x2 balusters spaced less than 4" O.C

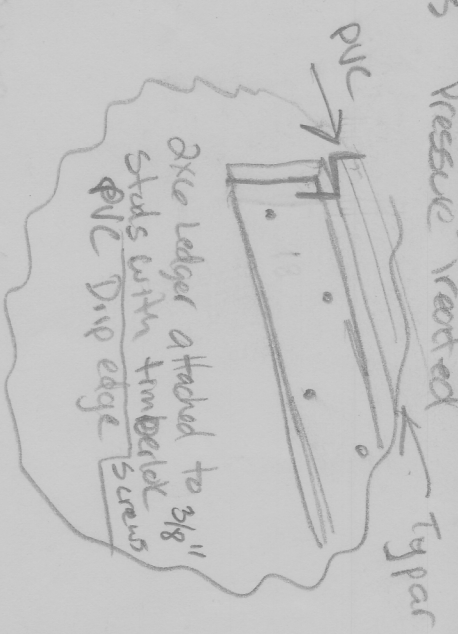