


# Stair Details

All wood is pressure treated.

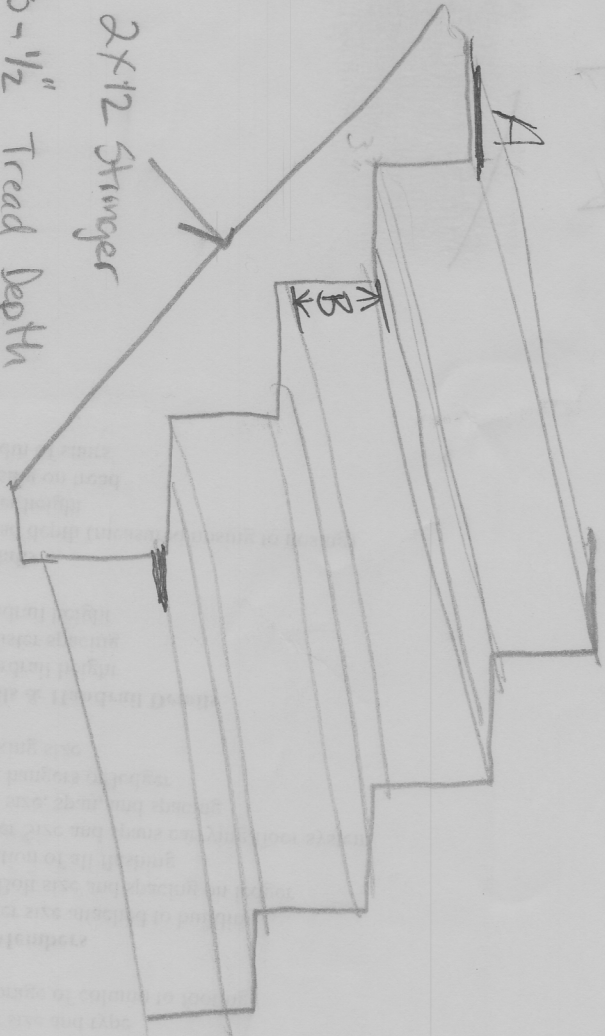

- A. 16-1/2" Tread Depth
- B. 7-3/8" Riser Height 5/4x16 Risers
- C. 5/4x16 Tread Nosing 1-1/4"
- D. 36" width of Stairs

