


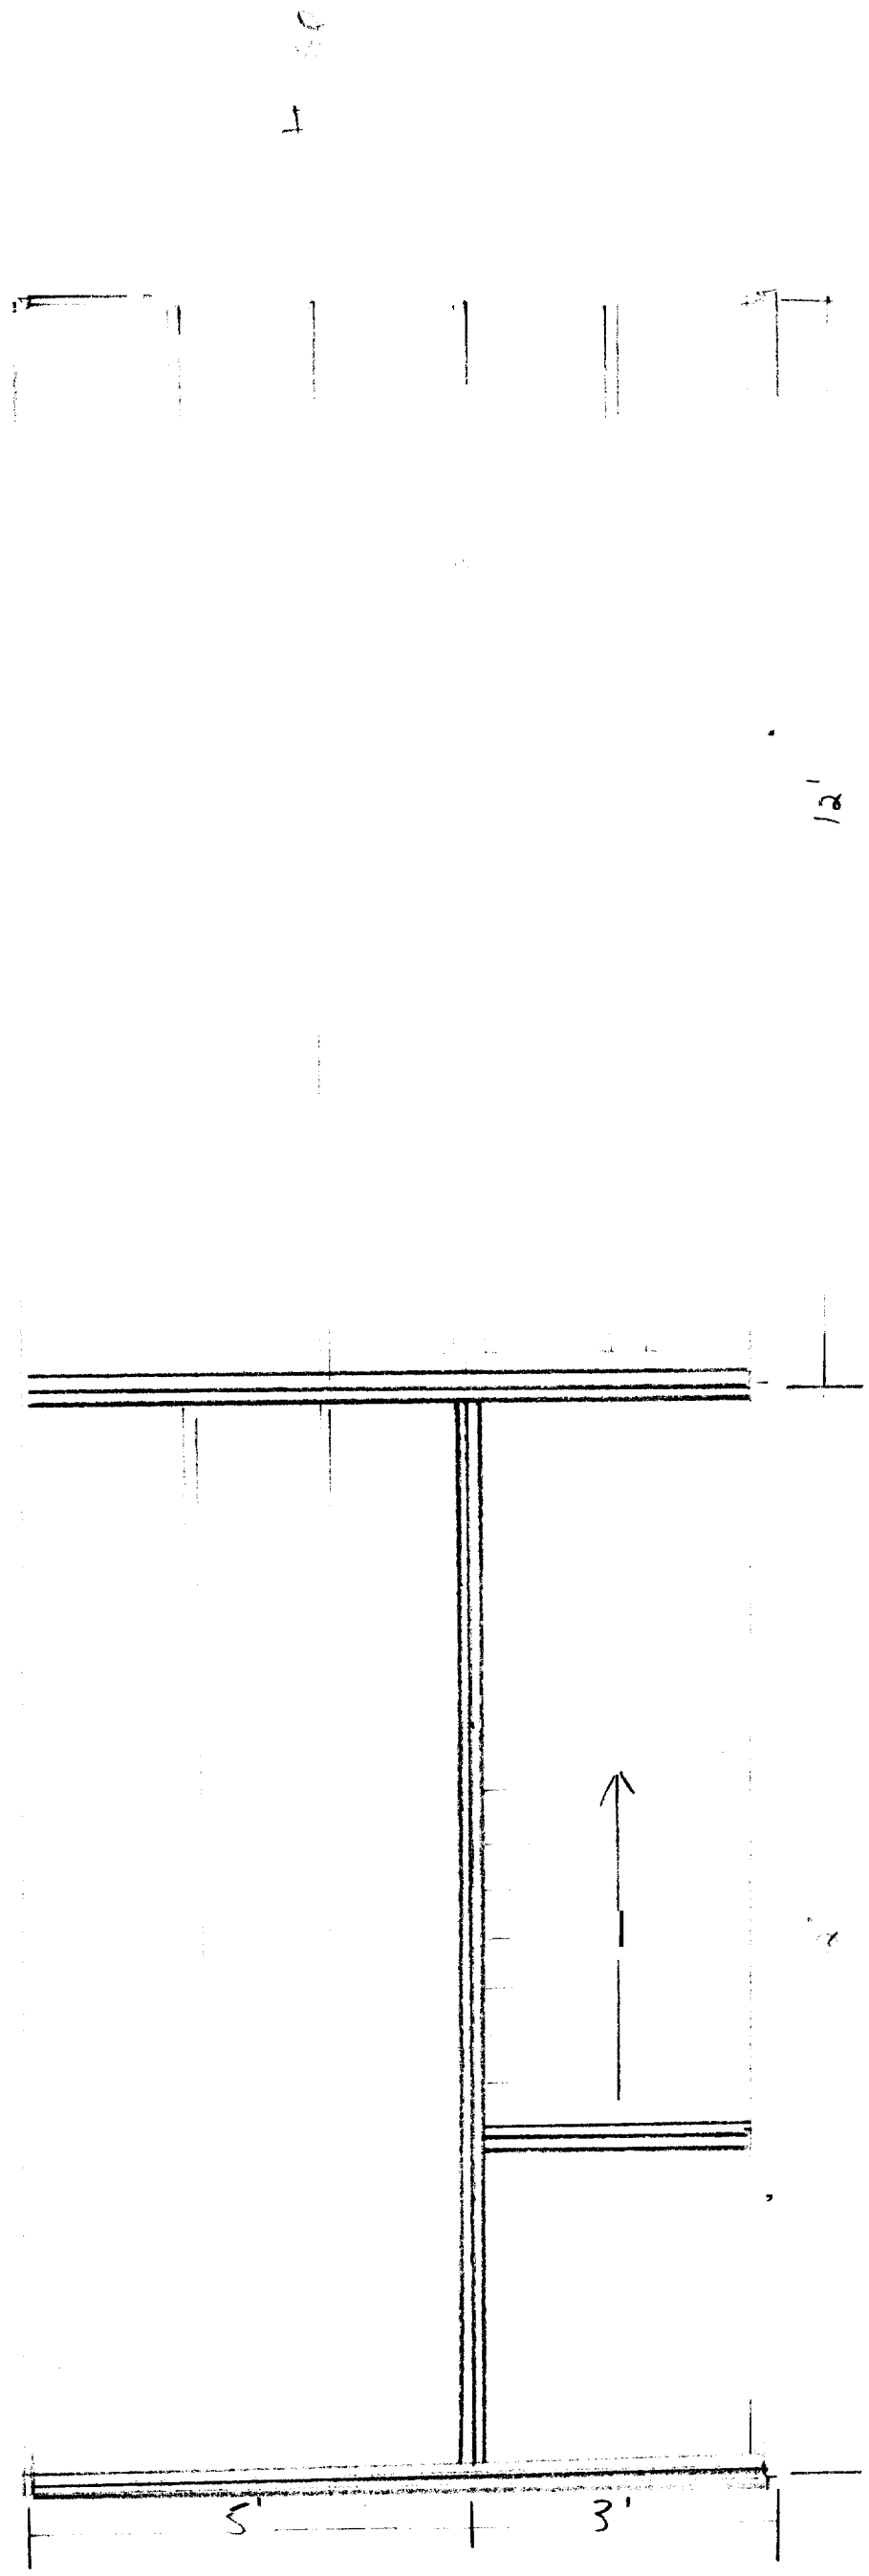

House



**Unit No.4**  
42 Clark Street Portland, Maine


613 square Feet

PROGRESS PRINT

-  New wall construction
-  Exist. brick construction (not including exterior walls)

Ceiling = One hour fire rating,  
50 to 54 STS sound rating.

*600#  
hmi  
No reduction from  
to existing  
Dwelling  
units*

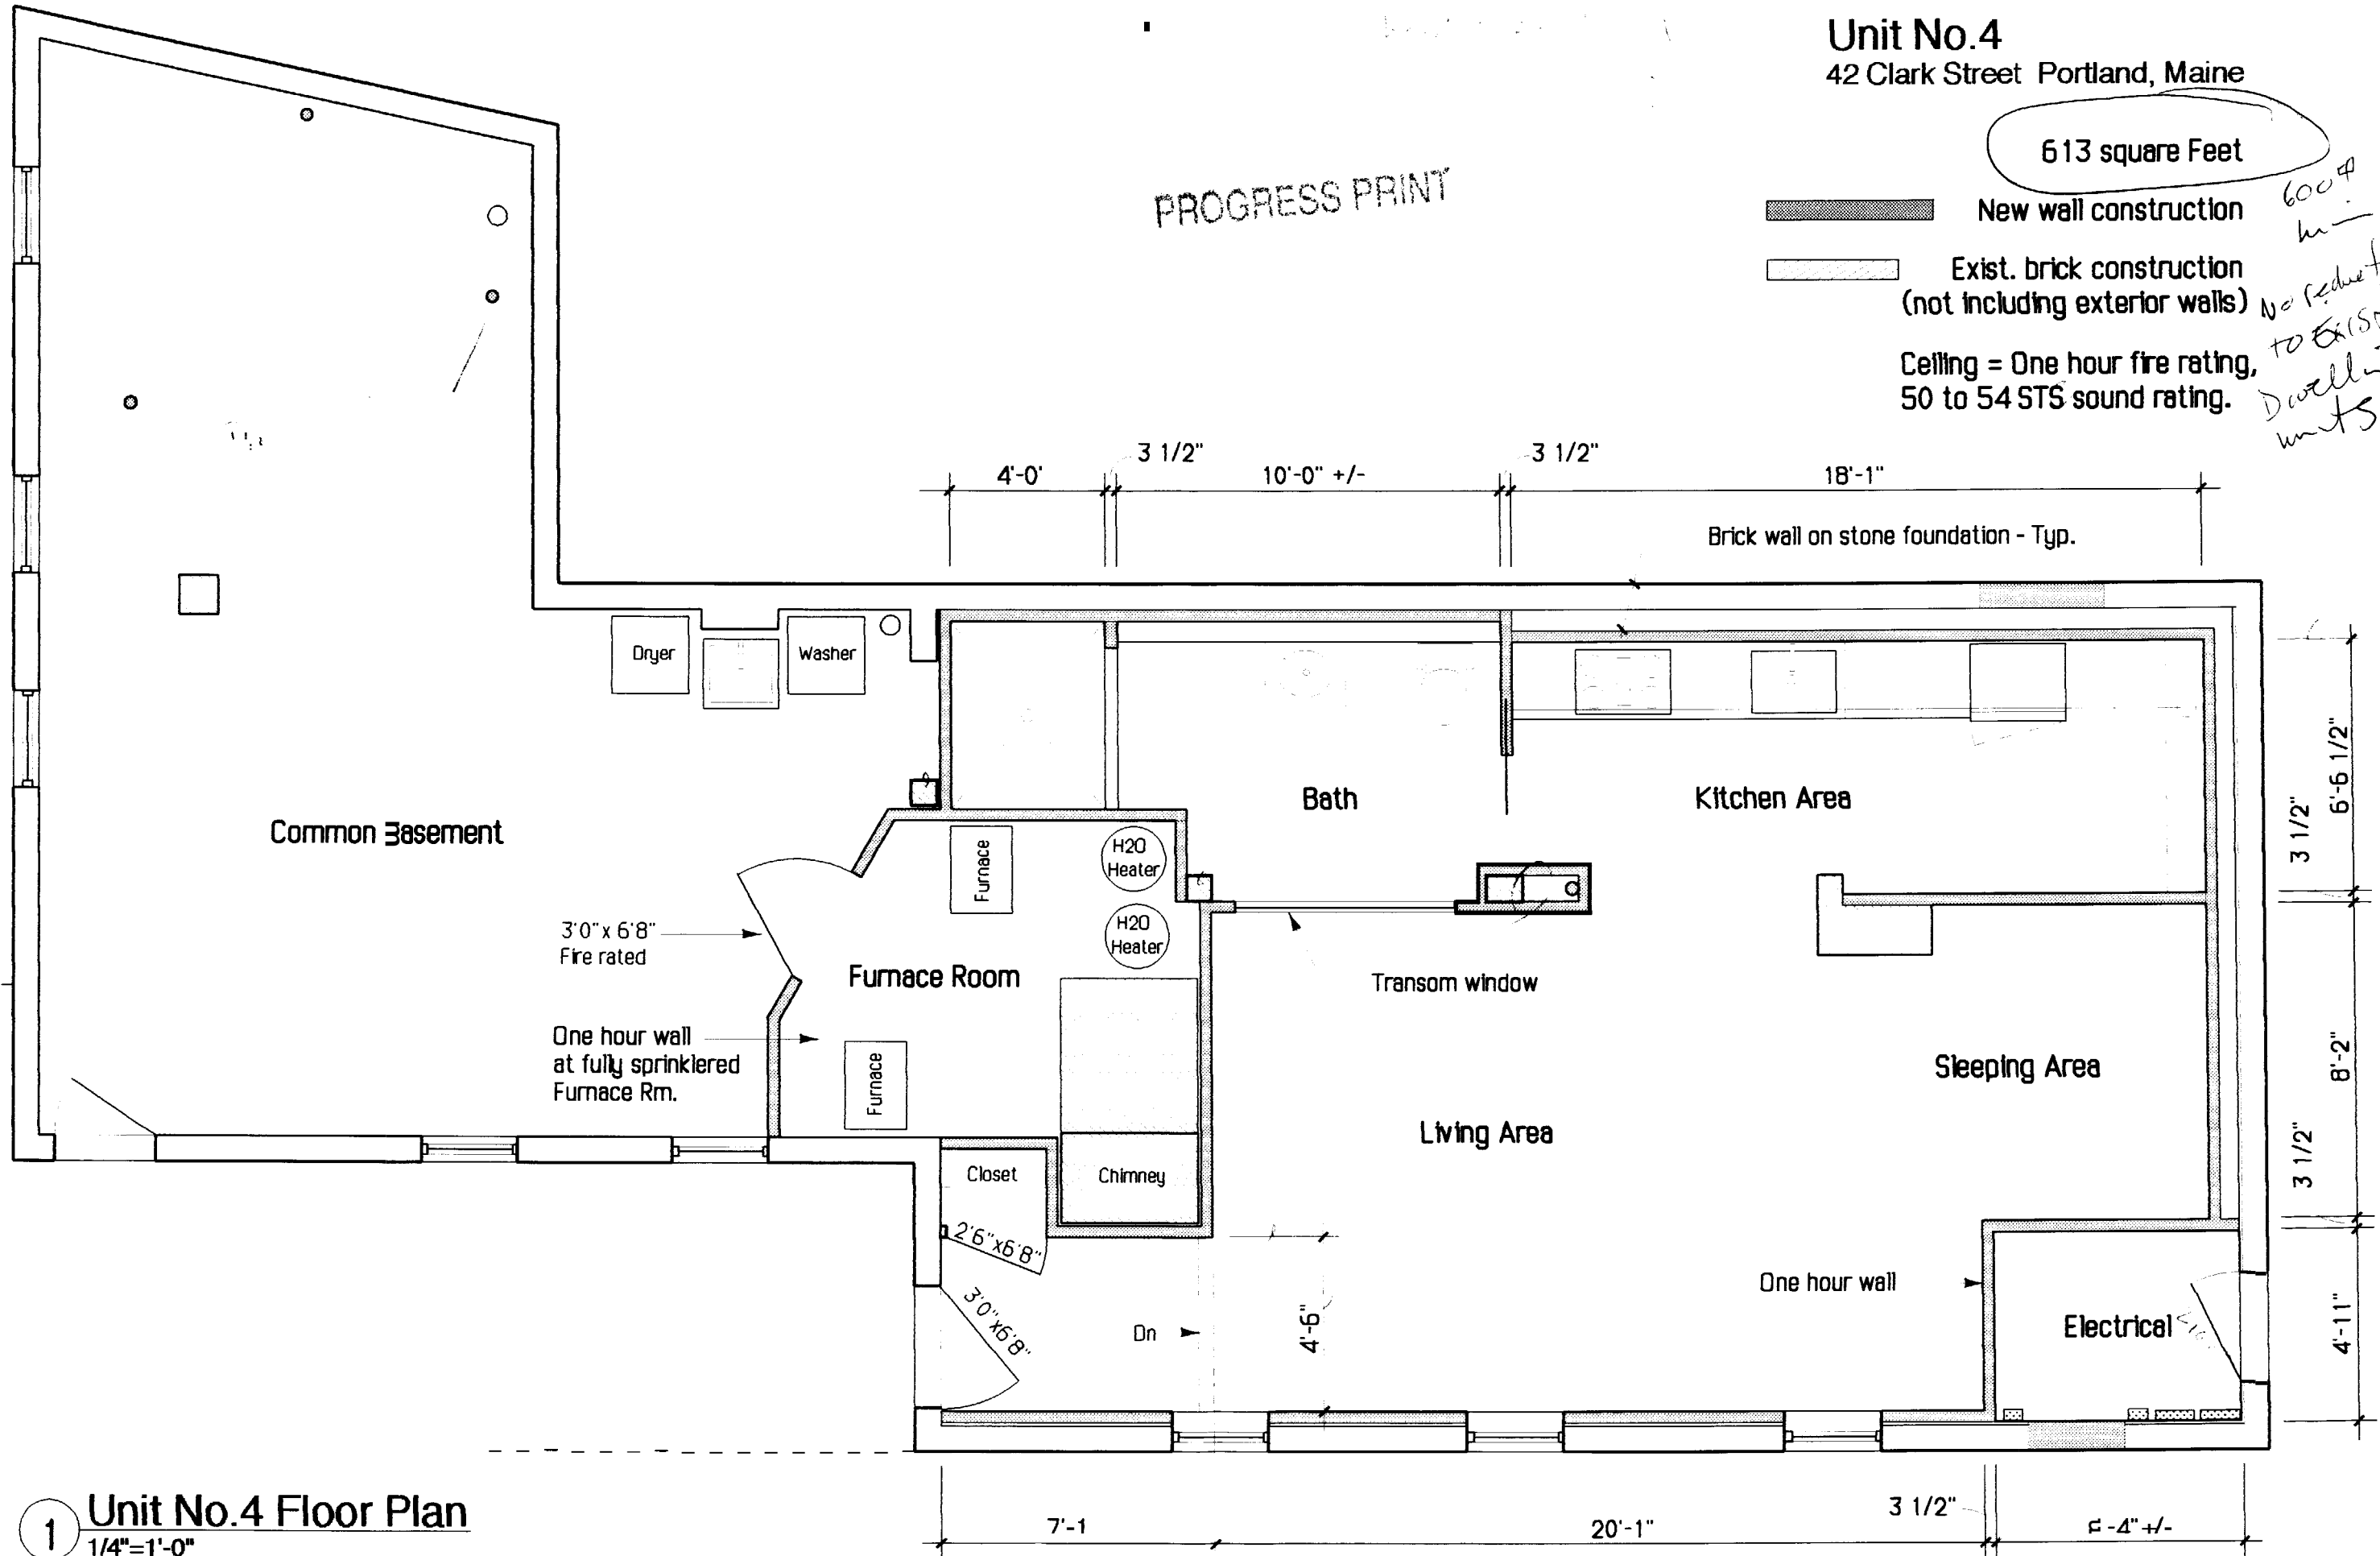

**1 Unit No.4 Floor Plan**  
1/4"=1'-0"