


2.	
1.	
REVS:	
CODE:	
TOWN:	Portland
DATE:	04-10-13
SCALE:	AS NOTED
DESIGNED:	SSA
DRAWN:	SSA
TITLE:	BUILDING CROSS SECTION
FILE:	
SHEET:	A-5

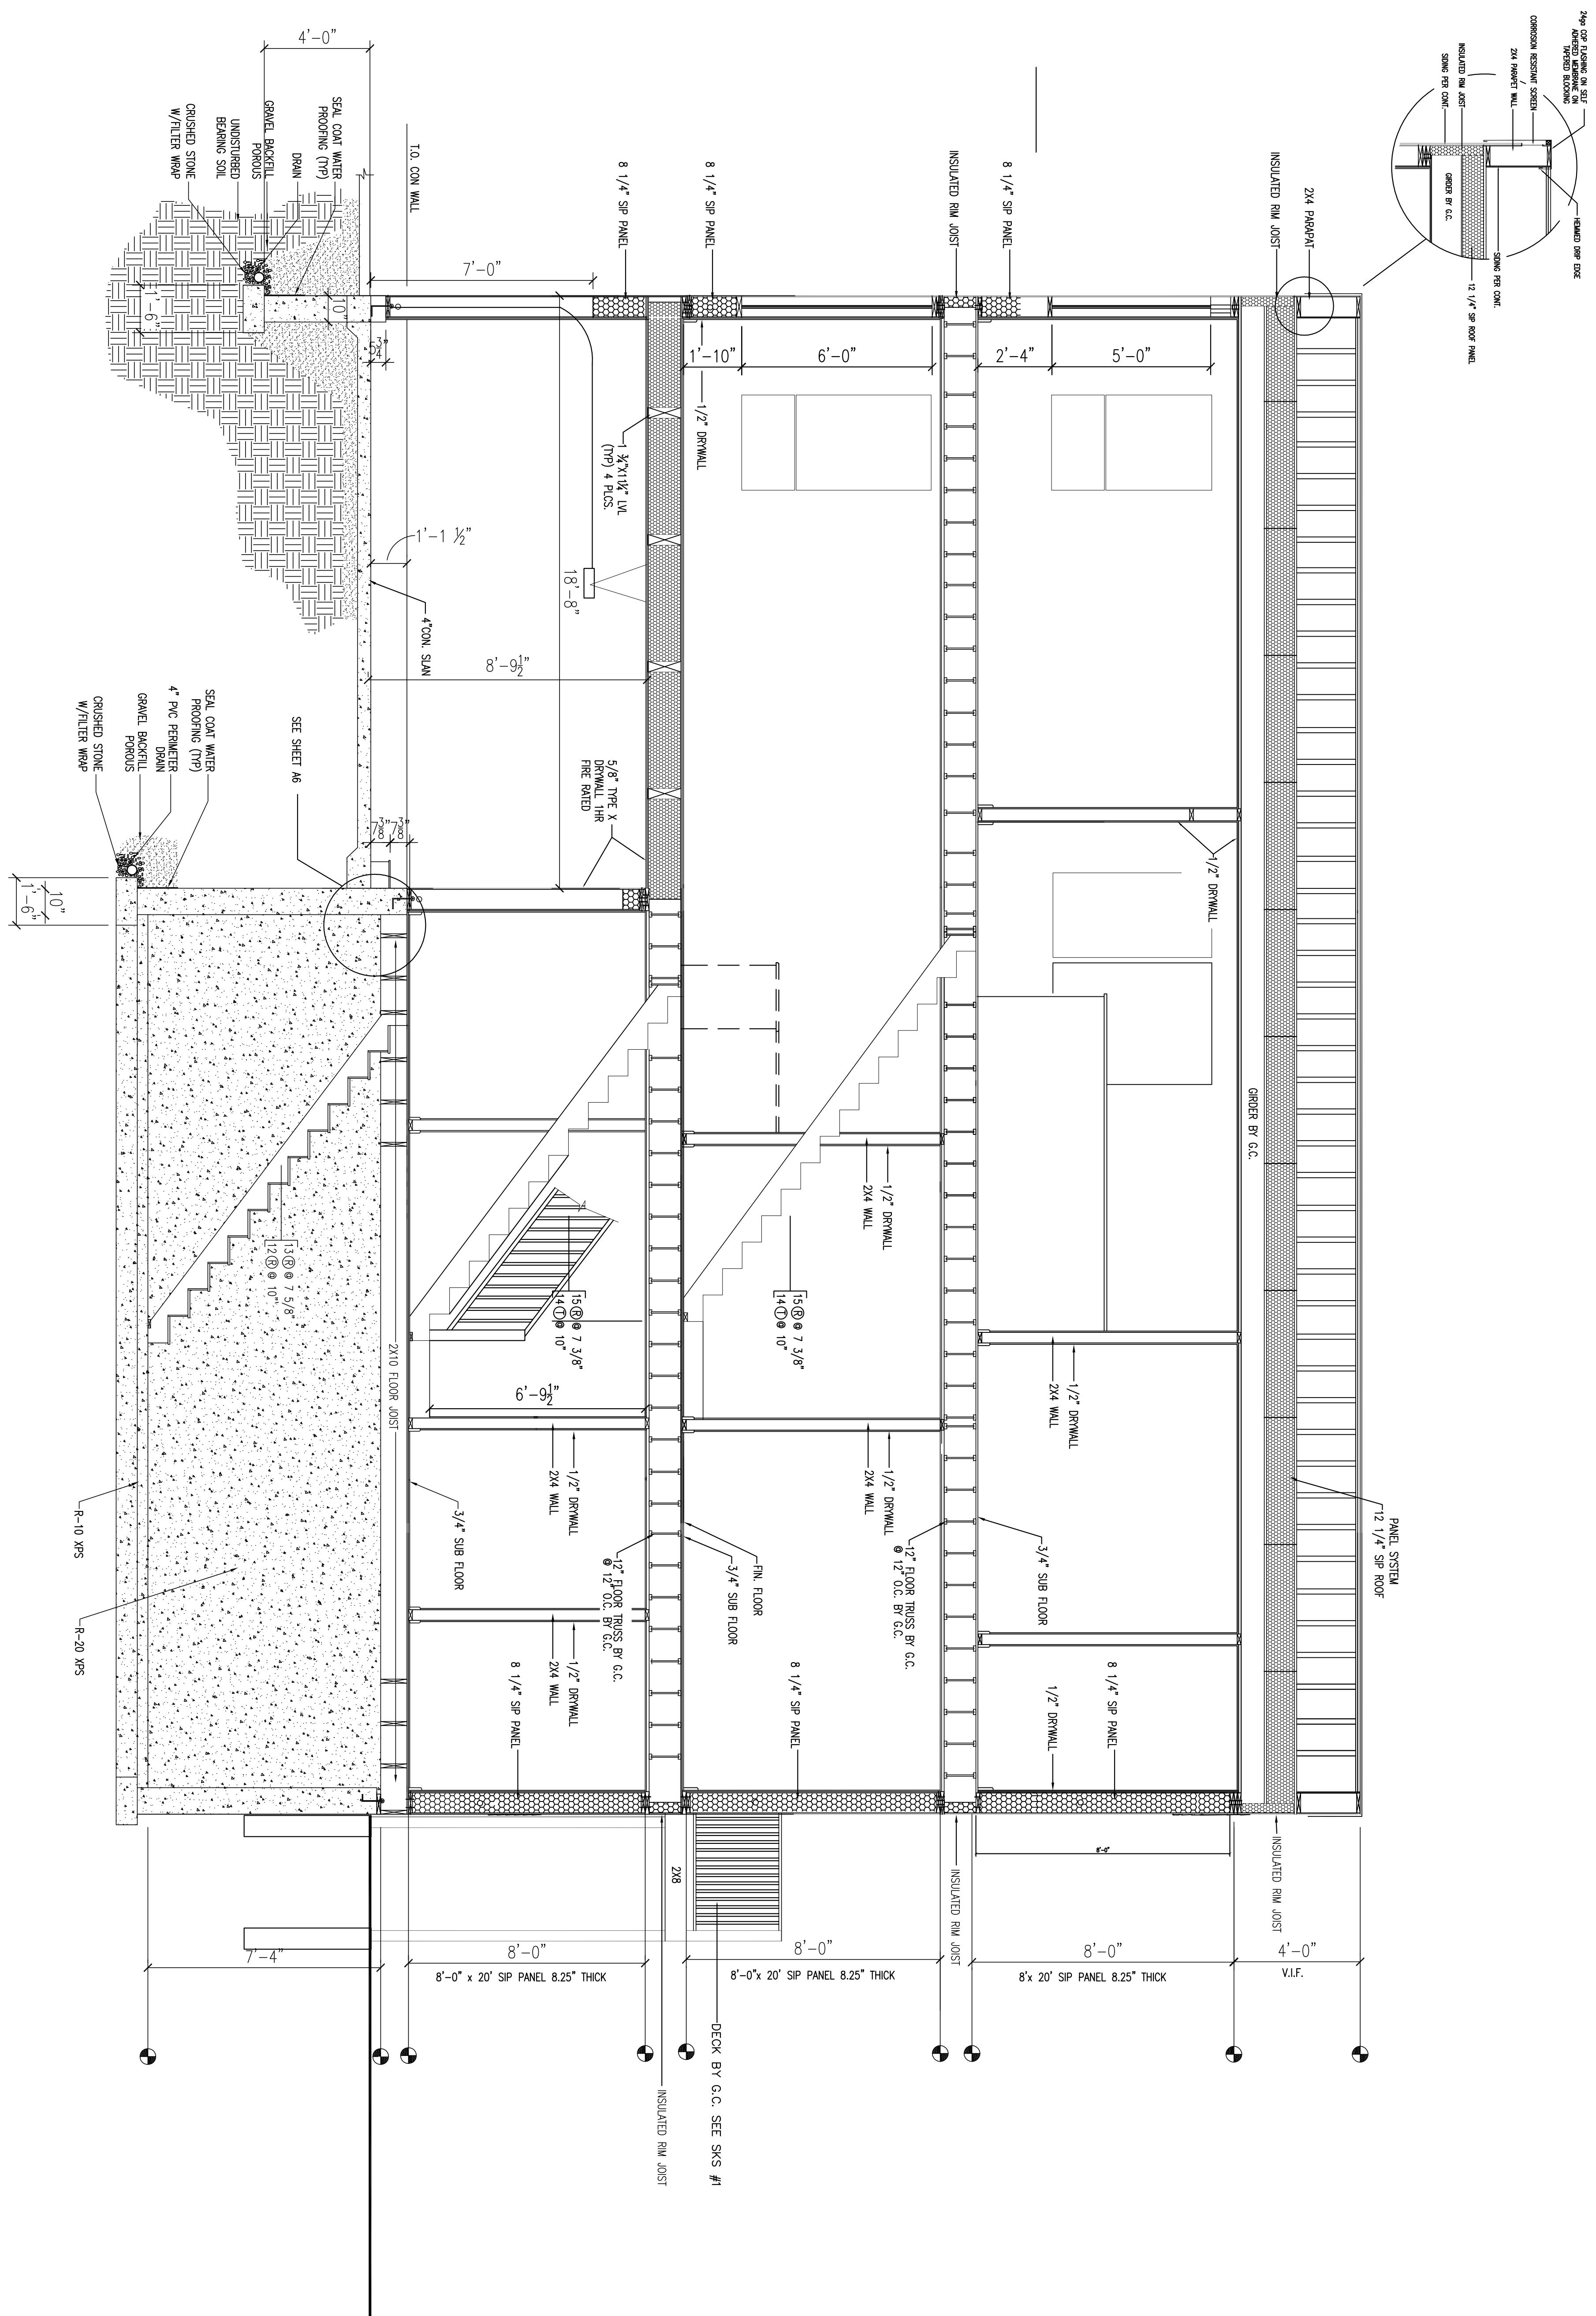

NOTE:
 THIS DRAWING IS PROVIDED FOR INFORMATIONAL PURPOSES ONLY. IT IS NOT TO BE USED FOR CONSTRUCTION. THE CONTRACTOR ASSUMES ALL RESPONSIBILITY FOR LOCAL CODE COMPLIANCE. ALL DIMENSIONS AND MATERIALS ARE BASED UPON INFORMATION PROVIDED BY THE CLIENT AND LOCAL CODES. NONE OF THE DIMENSIONS OR MATERIALS ARE GUARANTEED. SERVICES ARE REGISTERED ARCHITECTS, ENGINEERS OR LAND SURVEYORS. ALL DIMENSIONS AND MATERIALS ARE BASED UPON INFORMATION PROVIDED BY THE CLIENT AND/OR CONTRACTOR BEFORE ACTUAL CONSTRUCTION. BEING PAC CAD DRAFTING SERVICES, INC. WILL BE HELD HARMLESS FROM ANY AND ALL CLAIMS, DAMAGES, LOSSES AND/OR REVISIONS MADE TO PLANS BY CLIENT AND/OR CONTRACTOR.

5 TYPICAL CROSS SECTION
 3/8" = 1'-0"