


24 Salem Street Portland, ME Third Floor Proposed

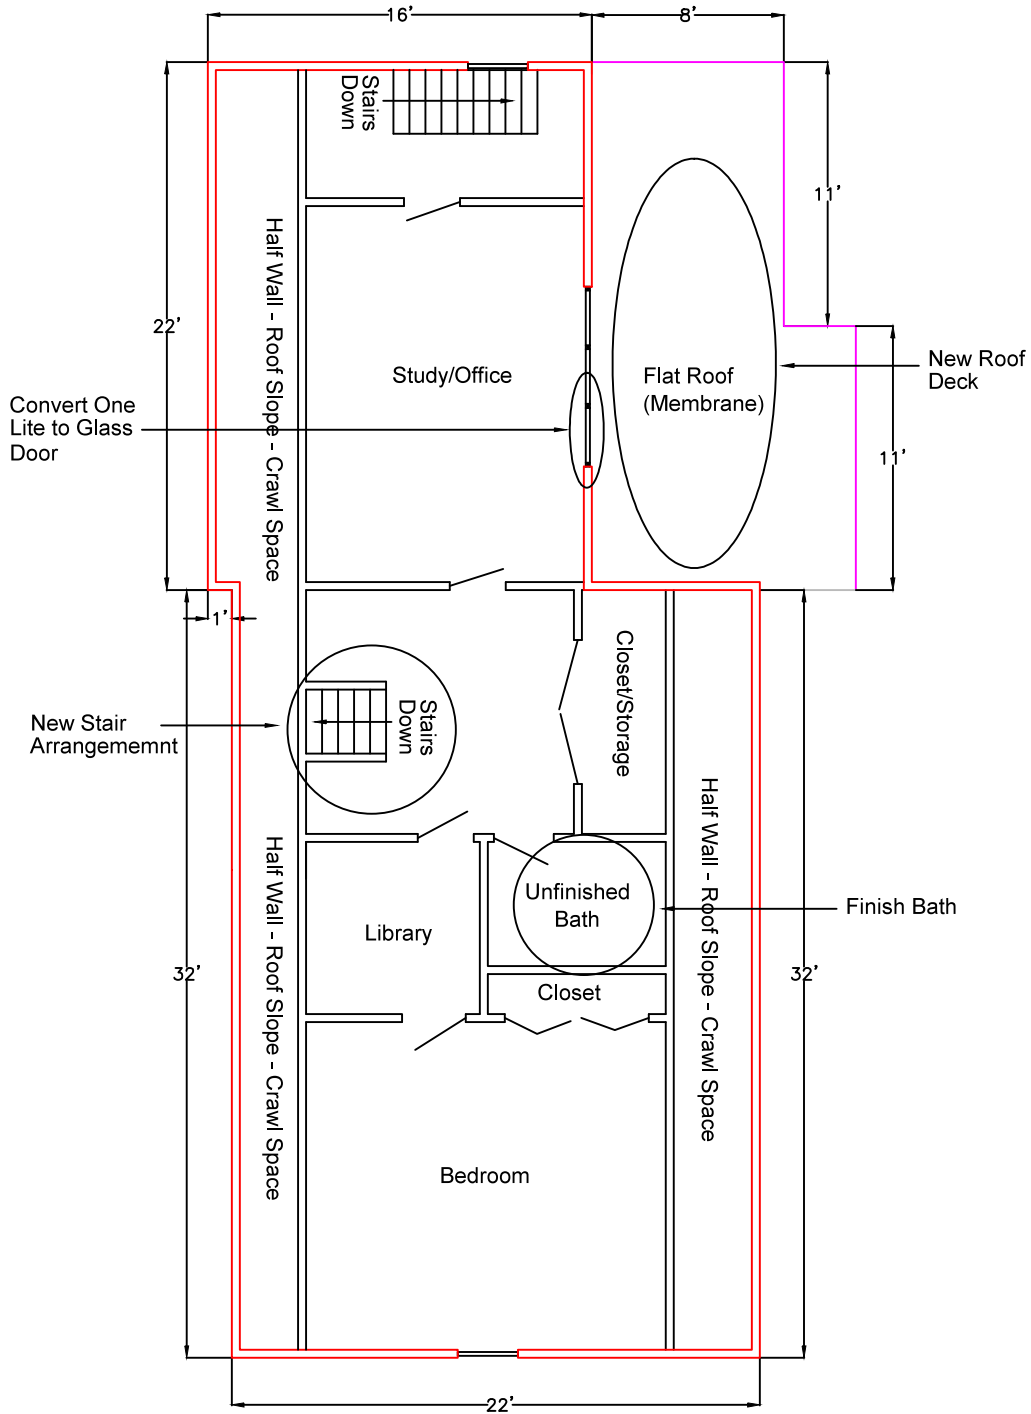

Scale 1/8" = 1'