
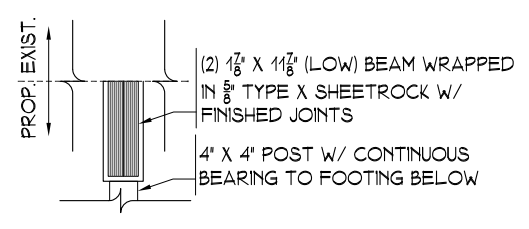


7 STAIR SECTION @ 3RD FLOOR

SCALE - 1/2" = 1'-0"

- NOTES:
 -APPROVED SUBSTITUTIONS ALLOWED
 -INSTALL ALL MATERIALS PER MANUF. REQUIREMENTS
 -TO MEET ALL APPLICABLE CODES

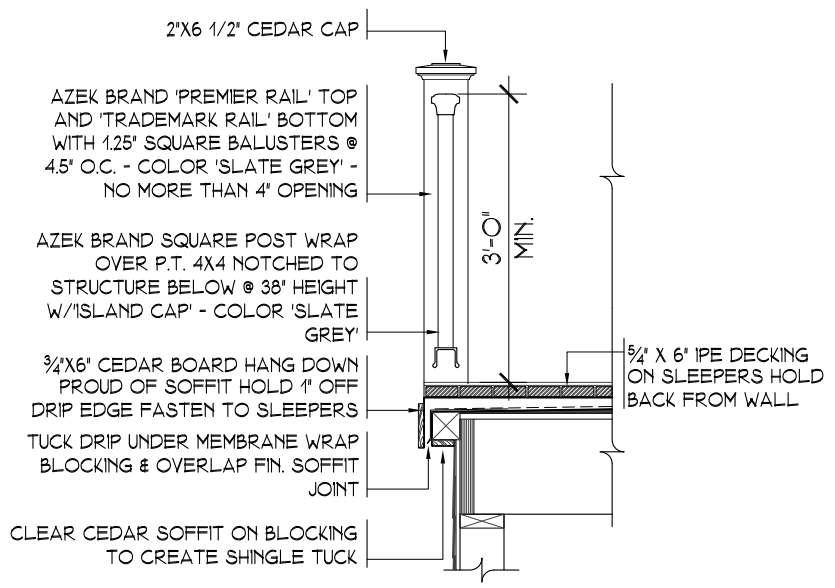

8 DECK DETAIL

SCALE - 1/2" = 1'-0"

- NOTES:
 -APPROVED SUBSTITUTIONS ALLOWED
 -INSTALL ALL MATERIALS PER MANUF. REQUIREMENTS
 -TO MEET ALL APPLICABLE CODES

9 HEADER DETAIL - TYP.

SCALE - 1/2" = 1'-0"

- NOTES:
 -APPROVED SUBSTITUTIONS ALLOWED
 -INSTALL ALL MATERIALS PER MANUF. REQUIREMENTS
 -TO MEET ALL APPLICABLE CODES

2 DETAILS
 SCALE : 1/2" = 1'-0"

| Sheet # | Title | Map | Date | Revisions |
|---------|---------|---------|------|-----------|
| | | Lot | | |
| | Project | Date | | |
| | Drawn | Checked | | |
| | | Scale | | |

MORRELL RESIDENCE
 24 SALEM STREET
 PORTLAND, MAINE

Eider Investments, Inc.
 258 Black Point Road, Scarborough, ME 04074
 207.883.0157 • 207.883.8202

