


24 Salem Street Portland, ME Second Floor Finished

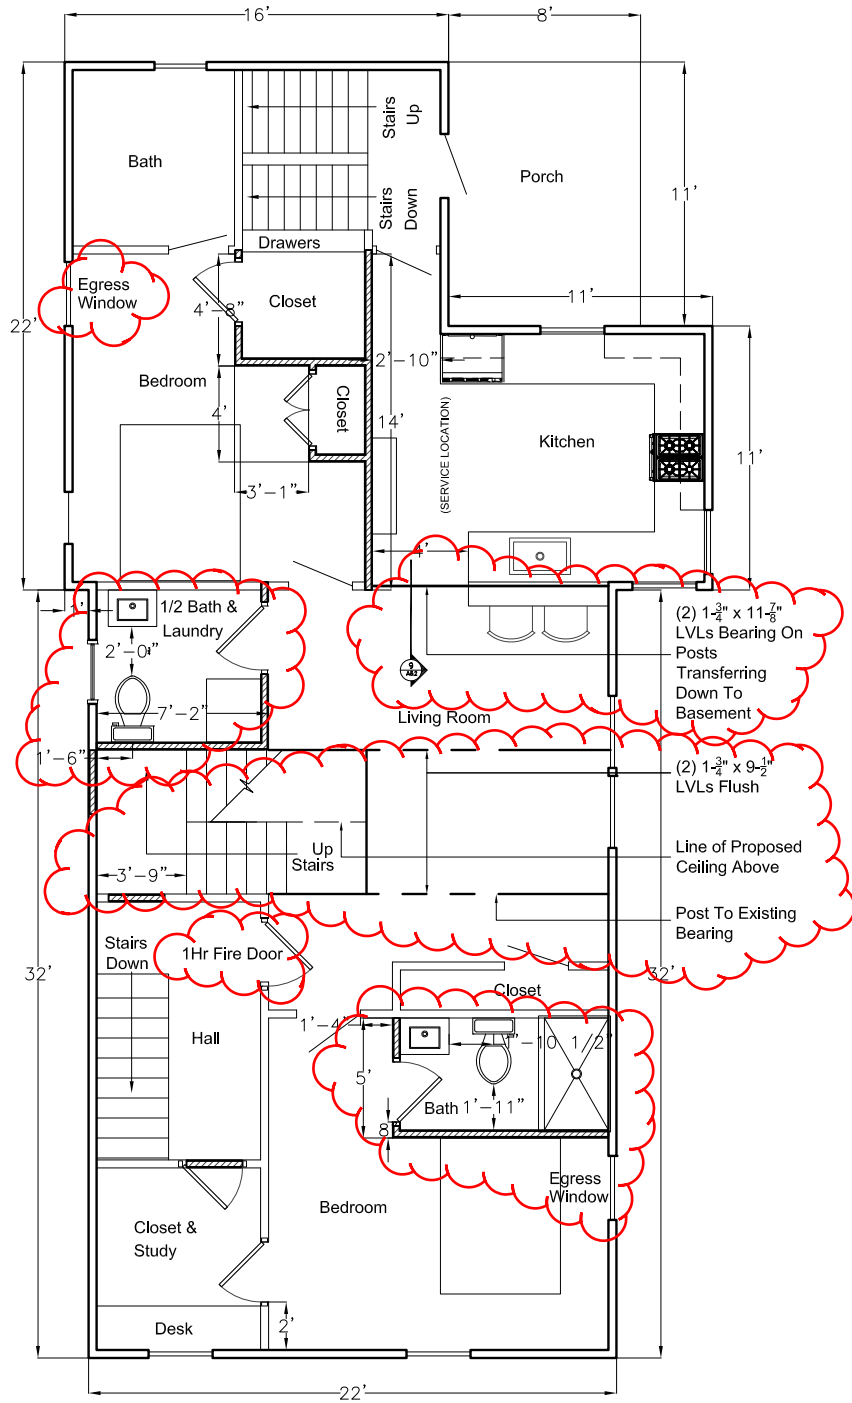

Scale 1/8" = 1'