


24 Salem Street Portland, ME Third Floor Finished

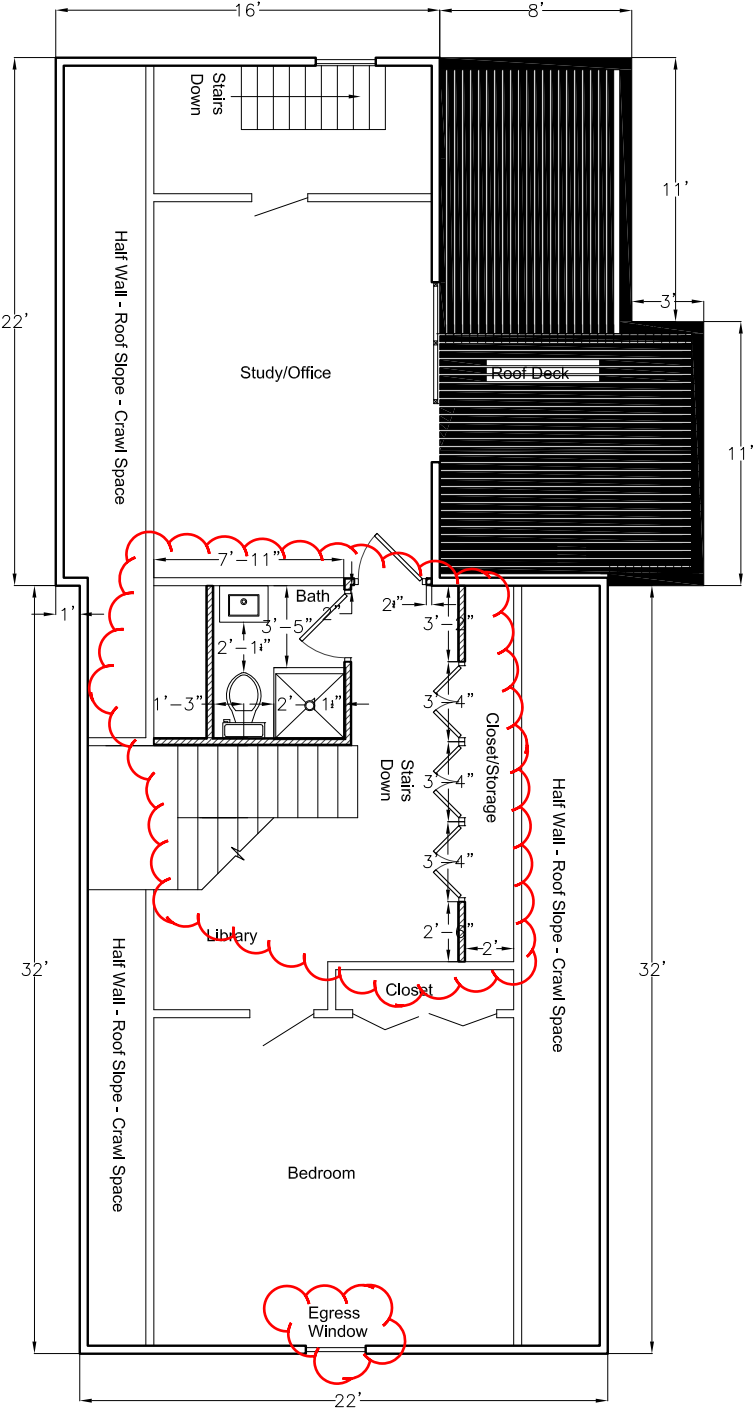

Scale 1/8" = 1'