


7 STAIR SECTION @ 3RD FLOOR

SCALE - 1/2" = 1'-0"

NOTES:

- APPROVED SUBSTITUTIONS ALLOWED
- INSTALL ALL MATERIALS PER MANUF. REQUIREMENTS
- TO MEET ALL APPLICABLE CODES

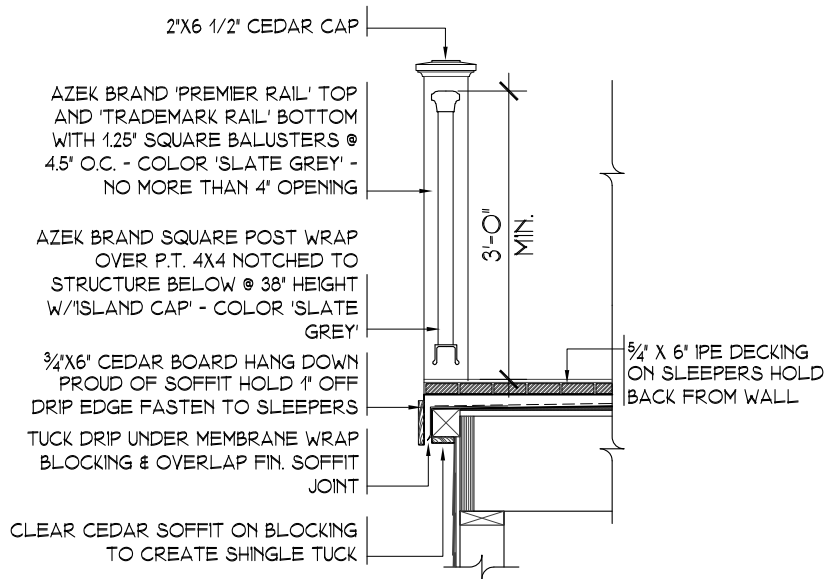


8 DECK DETAIL

SCALE - 1/2" = 1'-0"

NOTES:

- APPROVED SUBSTITUTIONS ALLOWED
- INSTALL ALL MATERIALS PER MANUF. REQUIREMENTS
- TO MEET ALL APPLICABLE CODES

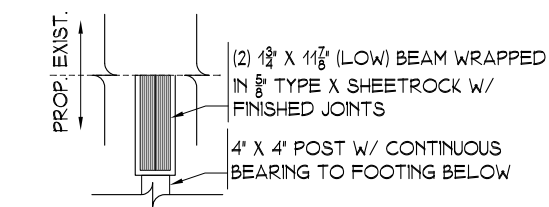

9 HEADER DETAIL - TYP.

SCALE - 1/2" = 1'-0"

NOTES:

- APPROVED SUBSTITUTIONS ALLOWED
- INSTALL ALL MATERIALS PER MANUF. REQUIREMENTS
- TO MEET ALL APPLICABLE CODES

DETAILS

SCALE : 1/2" = 1'-0"

Sheet #	Title	Map	Date	Revisions
A5.2	Project	Date	Lot	
	Drawn	Checked	Scale	

MORRELL RESIDENCE
 24 SALEM STREET
 PORTLAND, MAINE

Eider Investments, Inc.

258 Black Point Road, Scarborough, ME 04074
 207.883.0157 • 207.883.8202

