


1 FOUNDATION PLAN
3/4" = 1'-0"



2 FIRST FLOOR DECK FRAMING PLAN
3/4" = 1'-0"

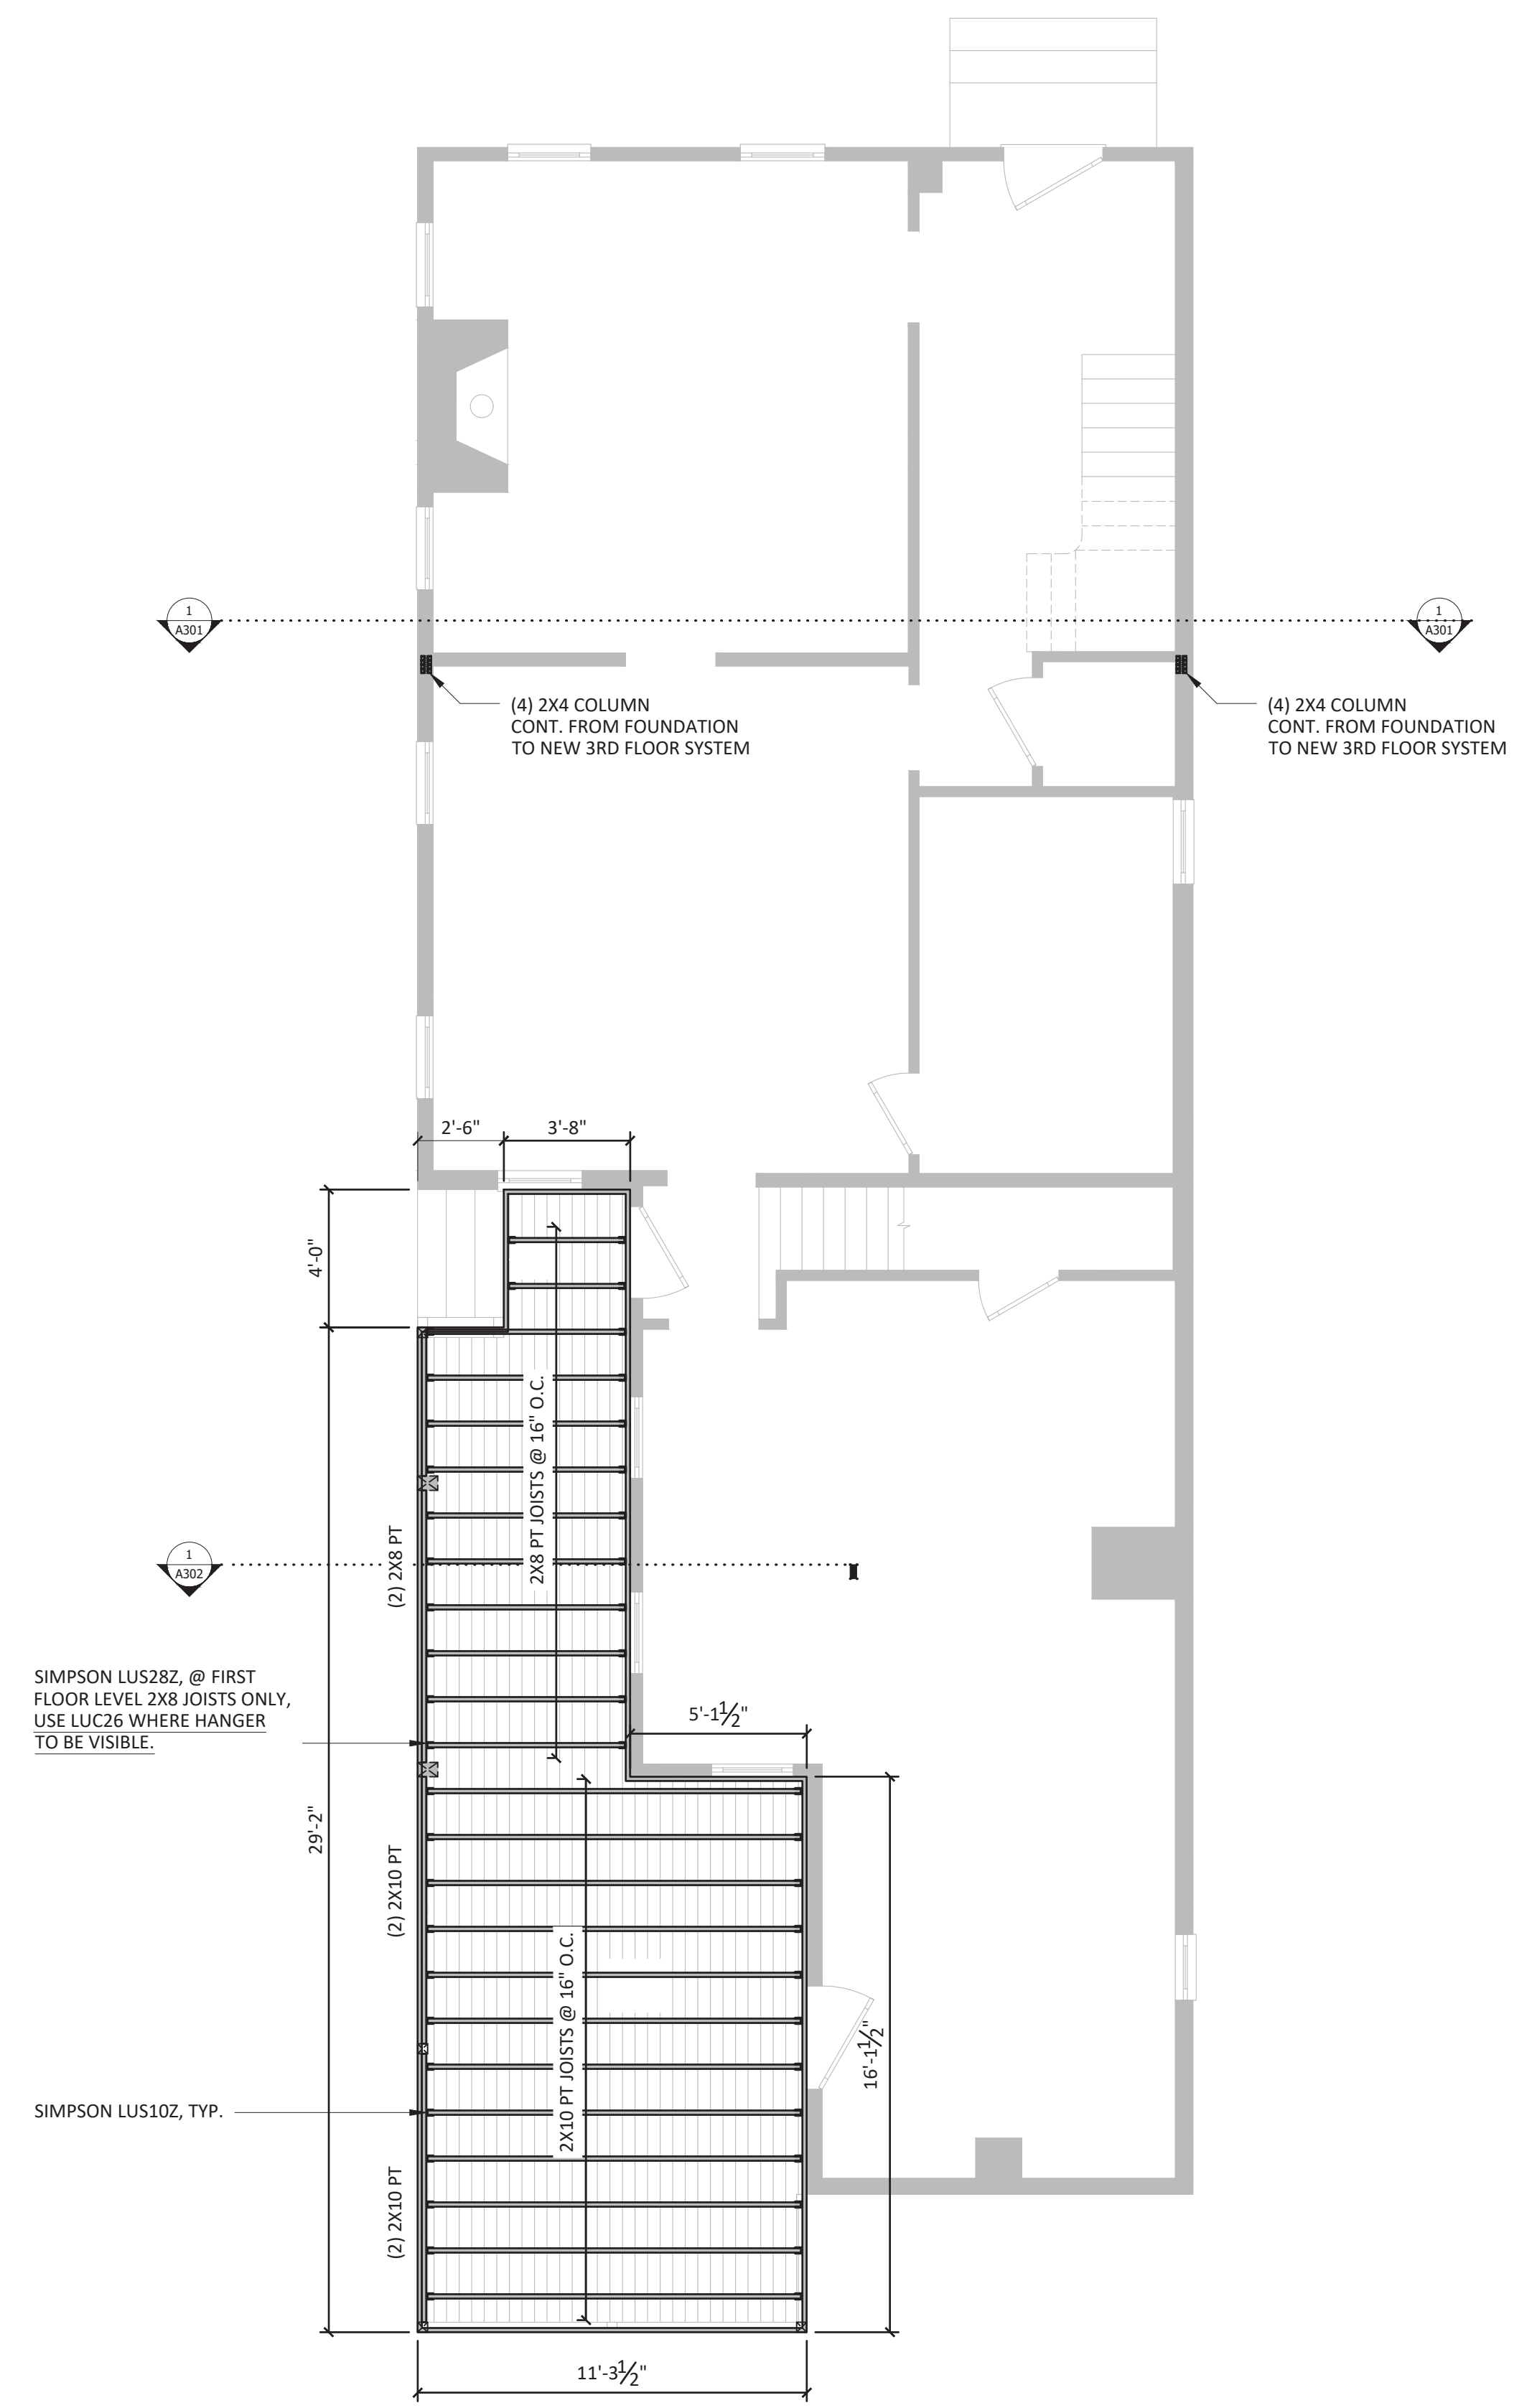