

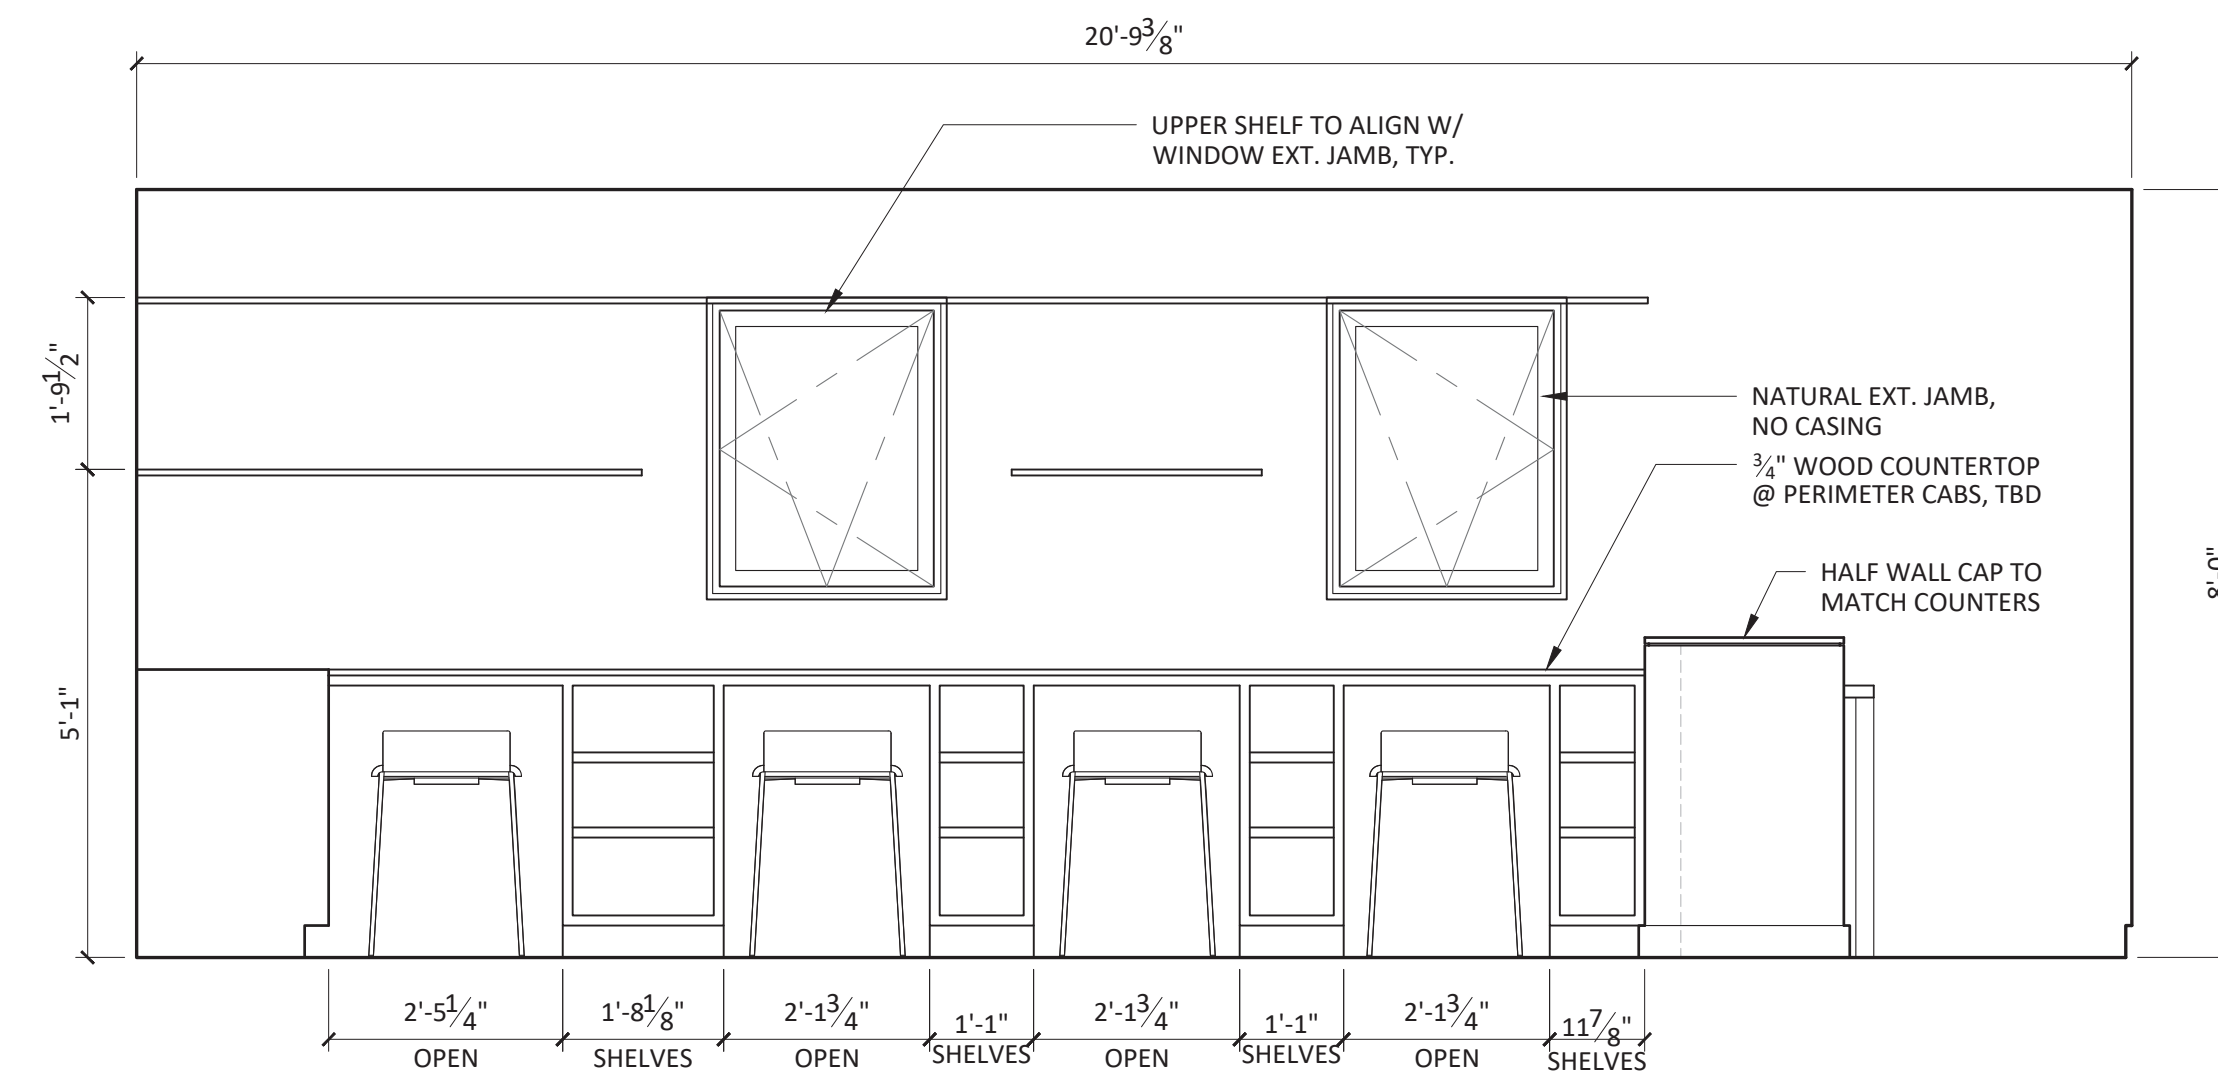



1 STUDIO - SOUTH
1/2" = 1'-0"

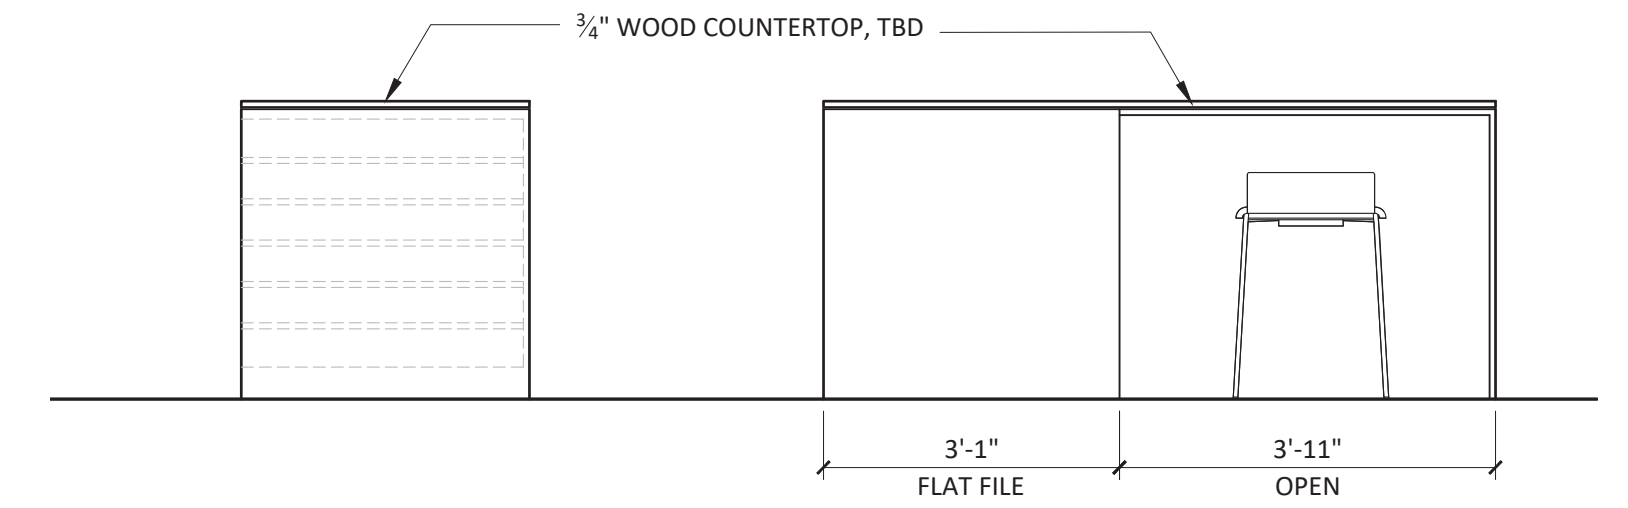


2 STUDIO - WEST
1/2" = 1'-0"

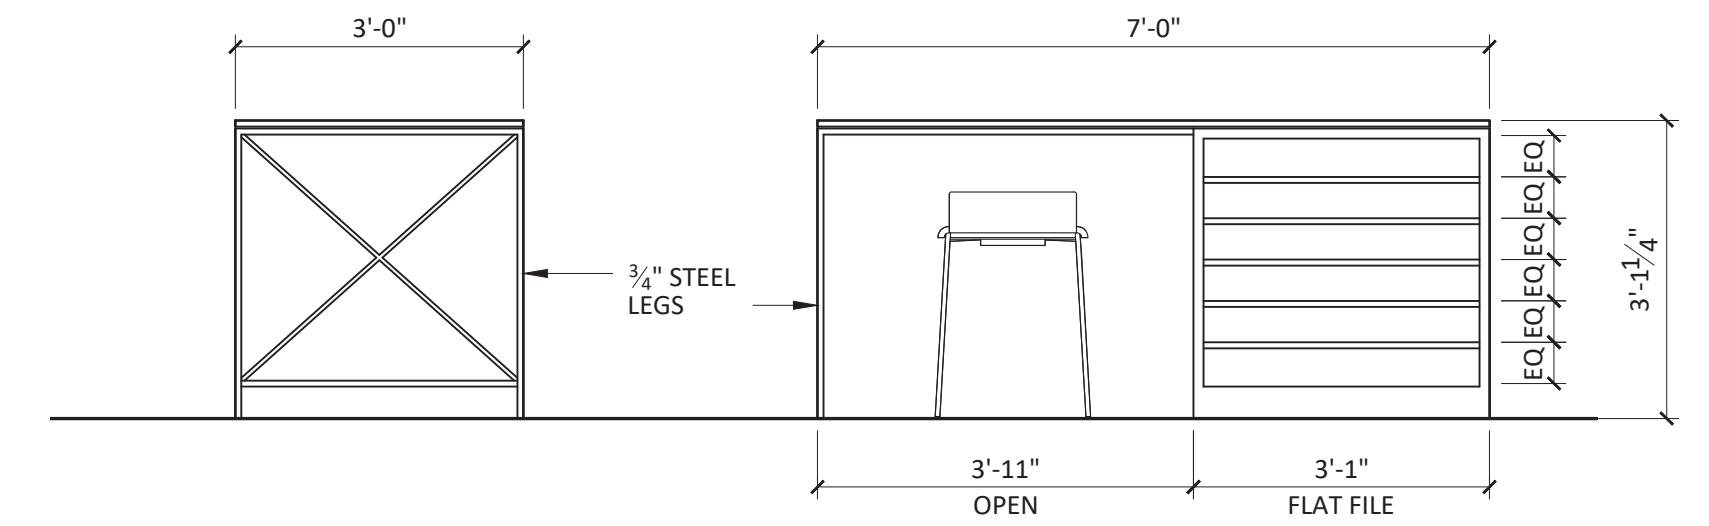

4 STUDIO - ISLAND
1/2" = 1'-0"

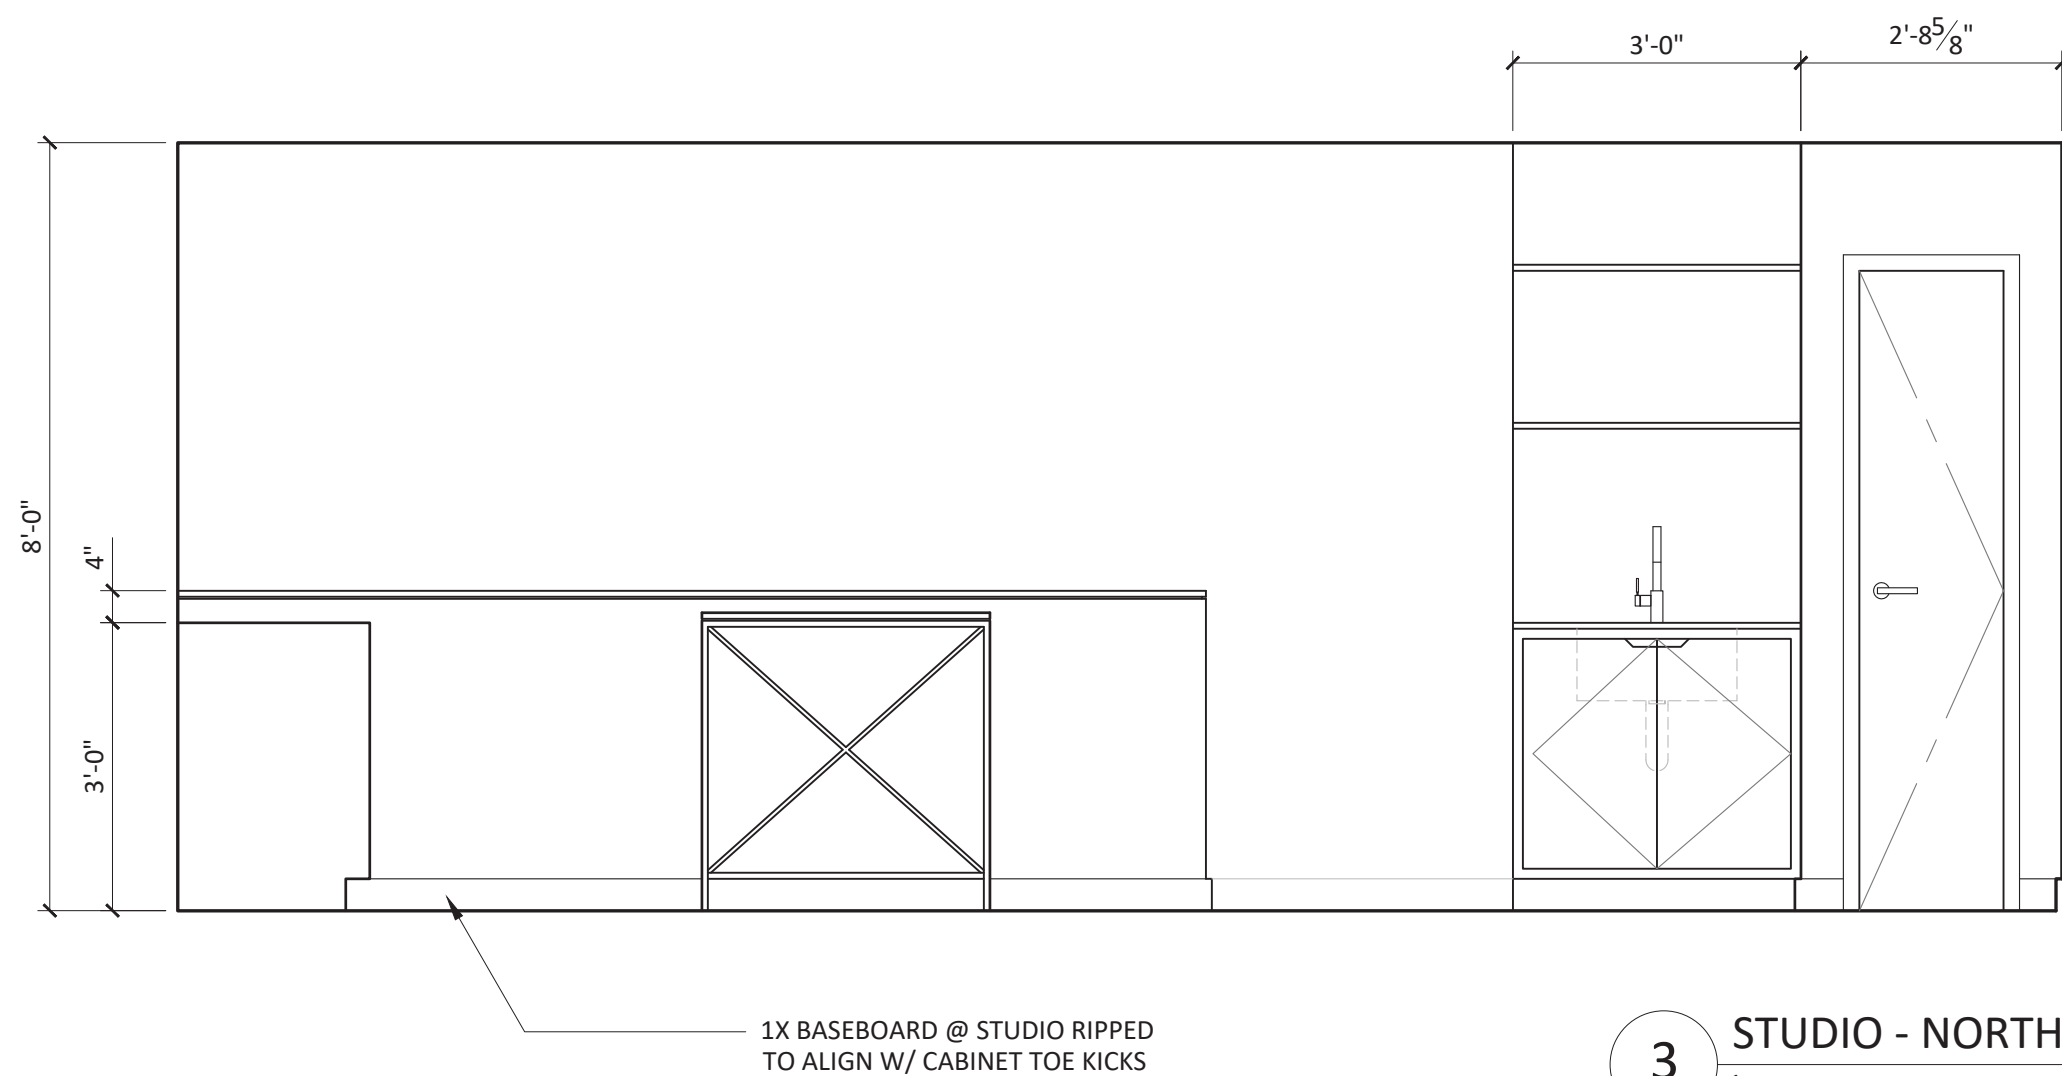

3 STUDIO - NORTH
1/2" = 1'-0"

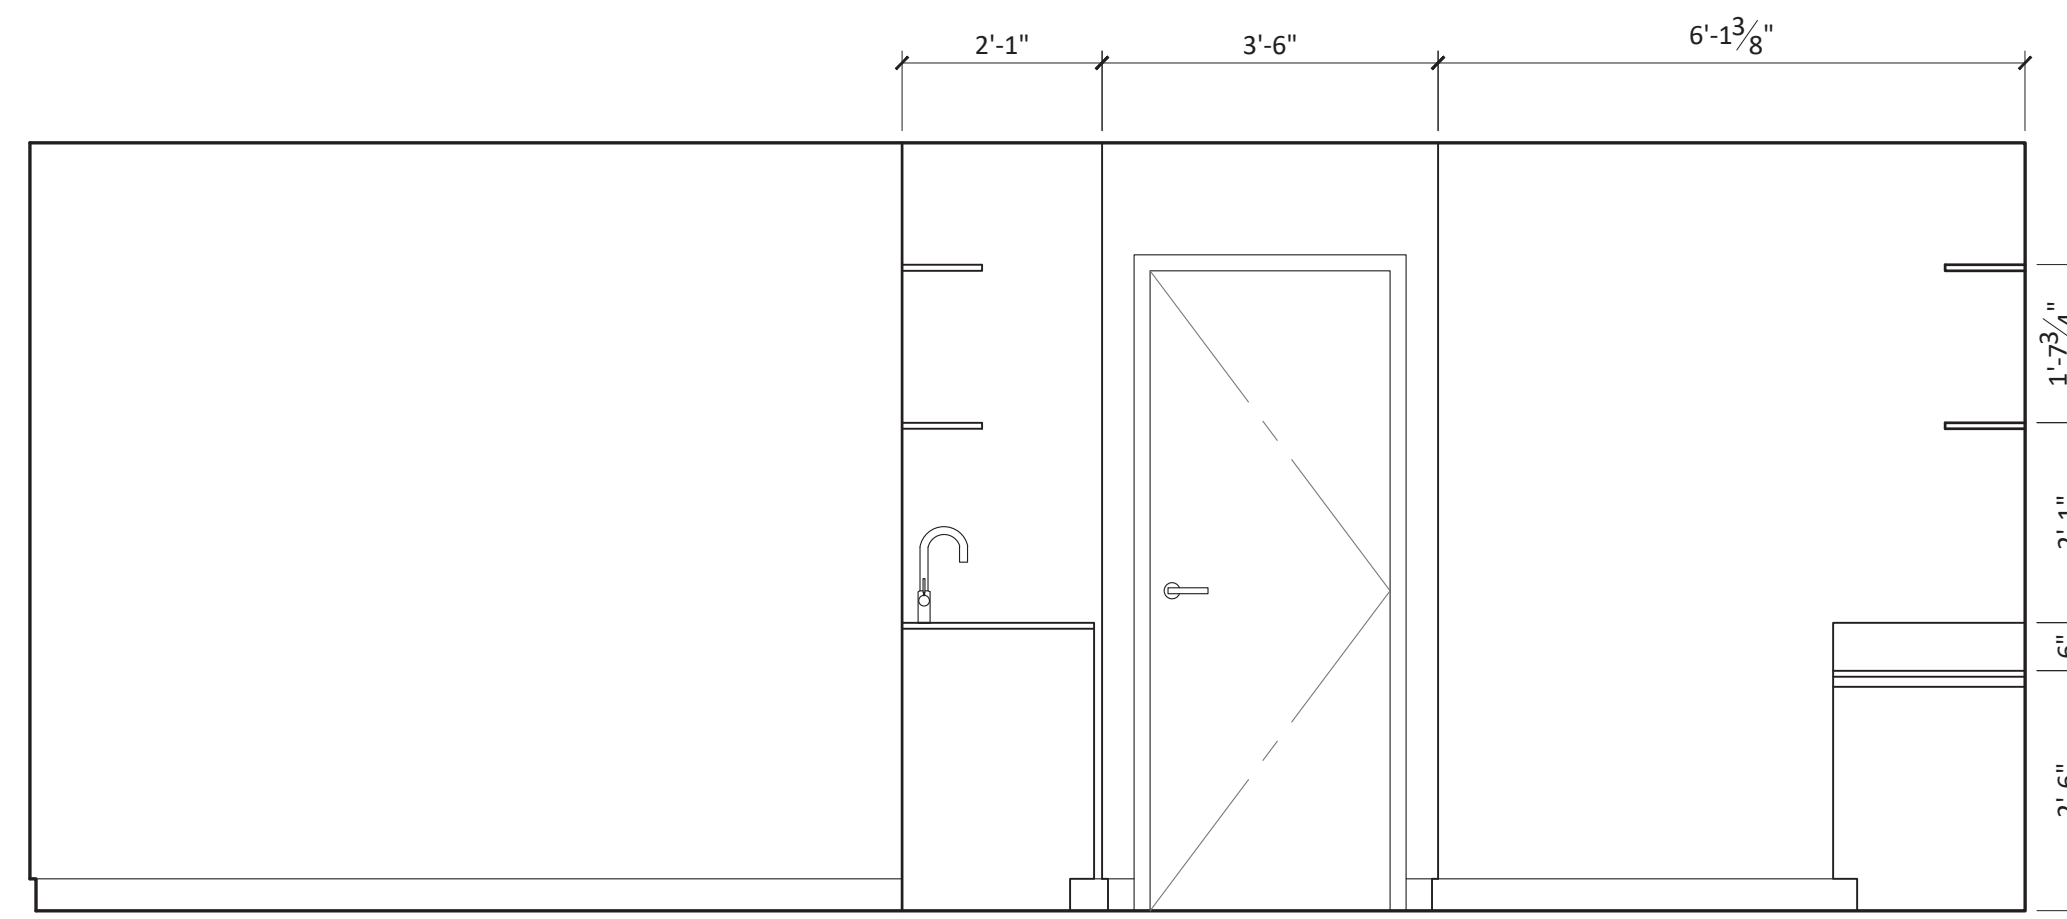

4 STUDIO - EAST
1/2" = 1'-0"

