



1 PRIMARY STAIRWELL - NORTH
 1/2" = 1'-0"

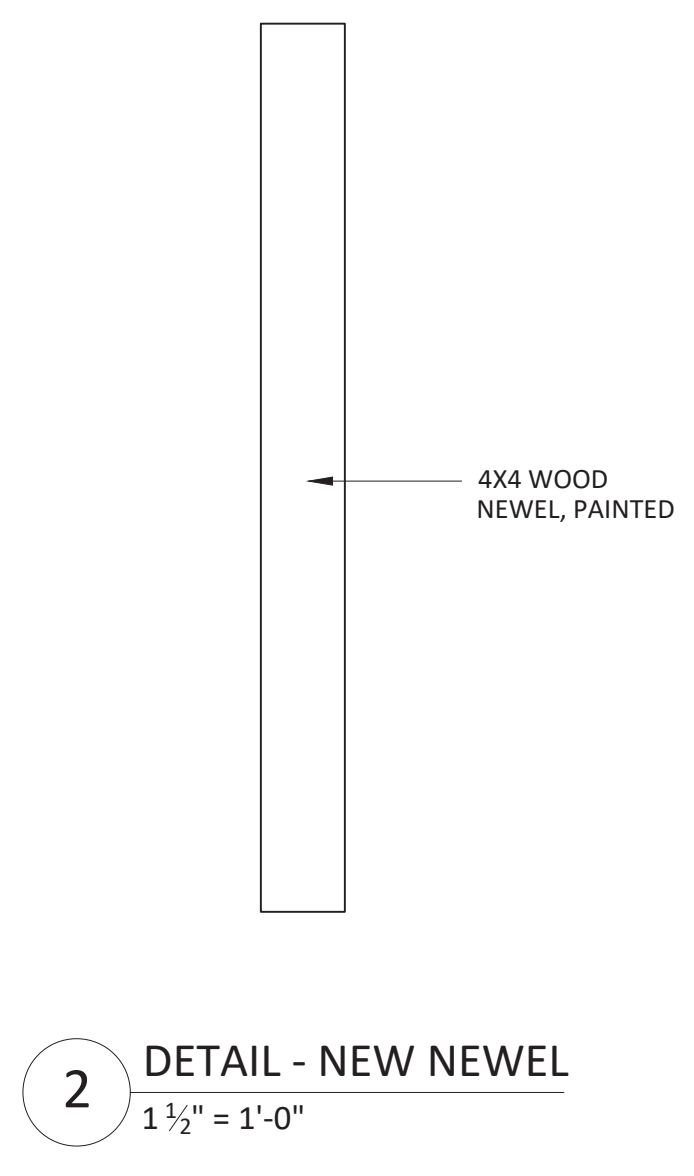

2 DETAIL - NEW NEWEL
 1 1/2" = 1'-0"

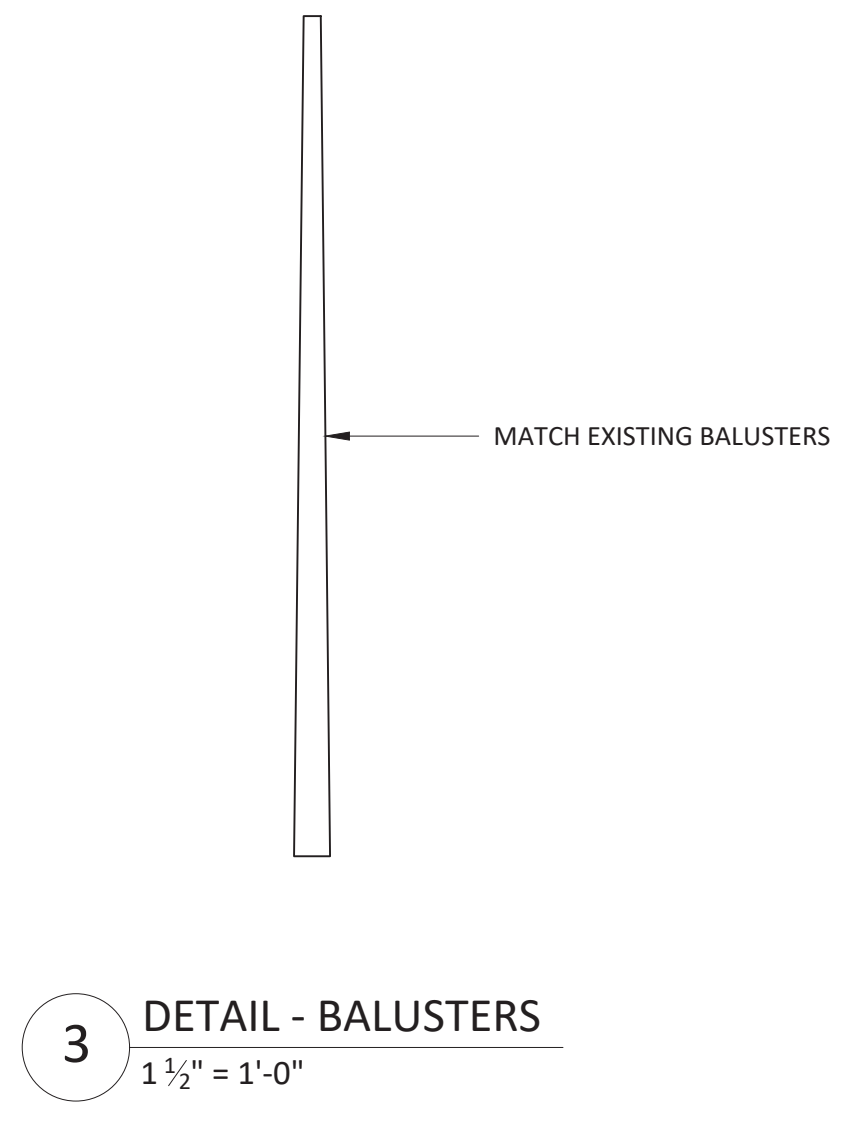

3 DETAIL - BALUSTERS
 1 1/2" = 1'-0"

