


NOTE: DIMENSIONS GIVEN ARE TO FACE OF FRAMES (3/4" MTL. STUD 1/2" O.C. 1/2" DRYWALL BOTH SIDES) UNLESS OTHERWISE NOTED AS CLEAR

EXISTING STRUCTURE TO REMAIN FOR OUT POWER DROPS TYP. (4) LOCATIONS

ALIGN, WORST CASE

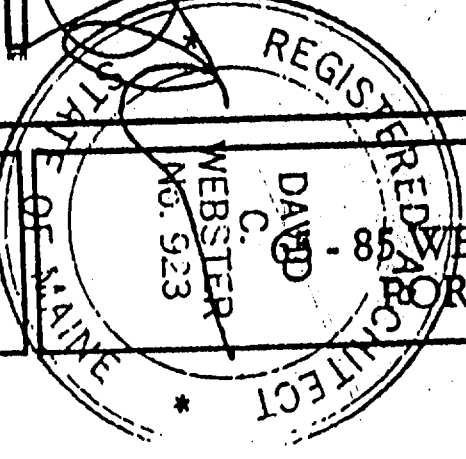

85 WEST COMMERCIAL STREET  
PORTLAND, MAINE 04101

JOB NO. 08-040 P&S	DRWN. TBC COR	SCALE 1/8" = 1'-0"	ISSUE 28 MAY 03	TITLE FLOOR PLAN	SHEET A1
-----------------------	------------------	-----------------------	--------------------	---------------------	-------------

distance

Provide sign that states Accessible Entry at Rear

Back to office space

Retail Outlet Store

MIN WINDOW INFILL IN LARGE WINDOW FOR CONFIGURATION