



STAIR DEDICATED TO FLR. 3

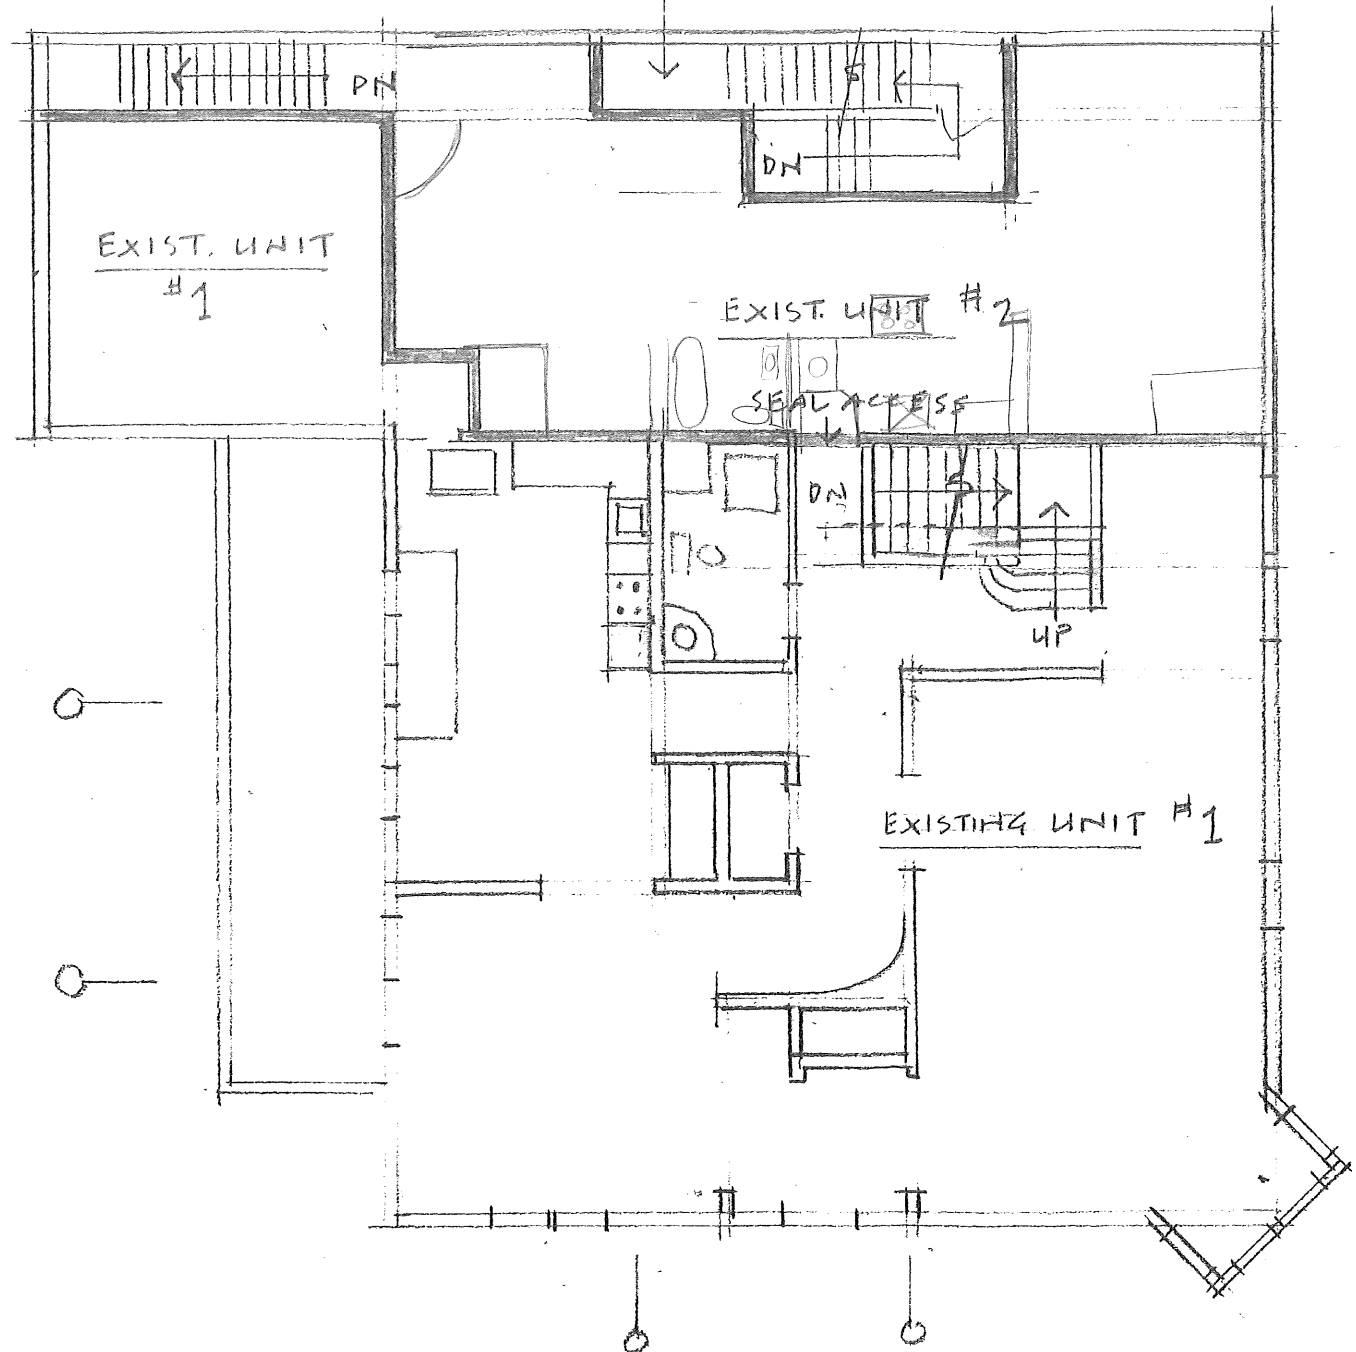

SECOND

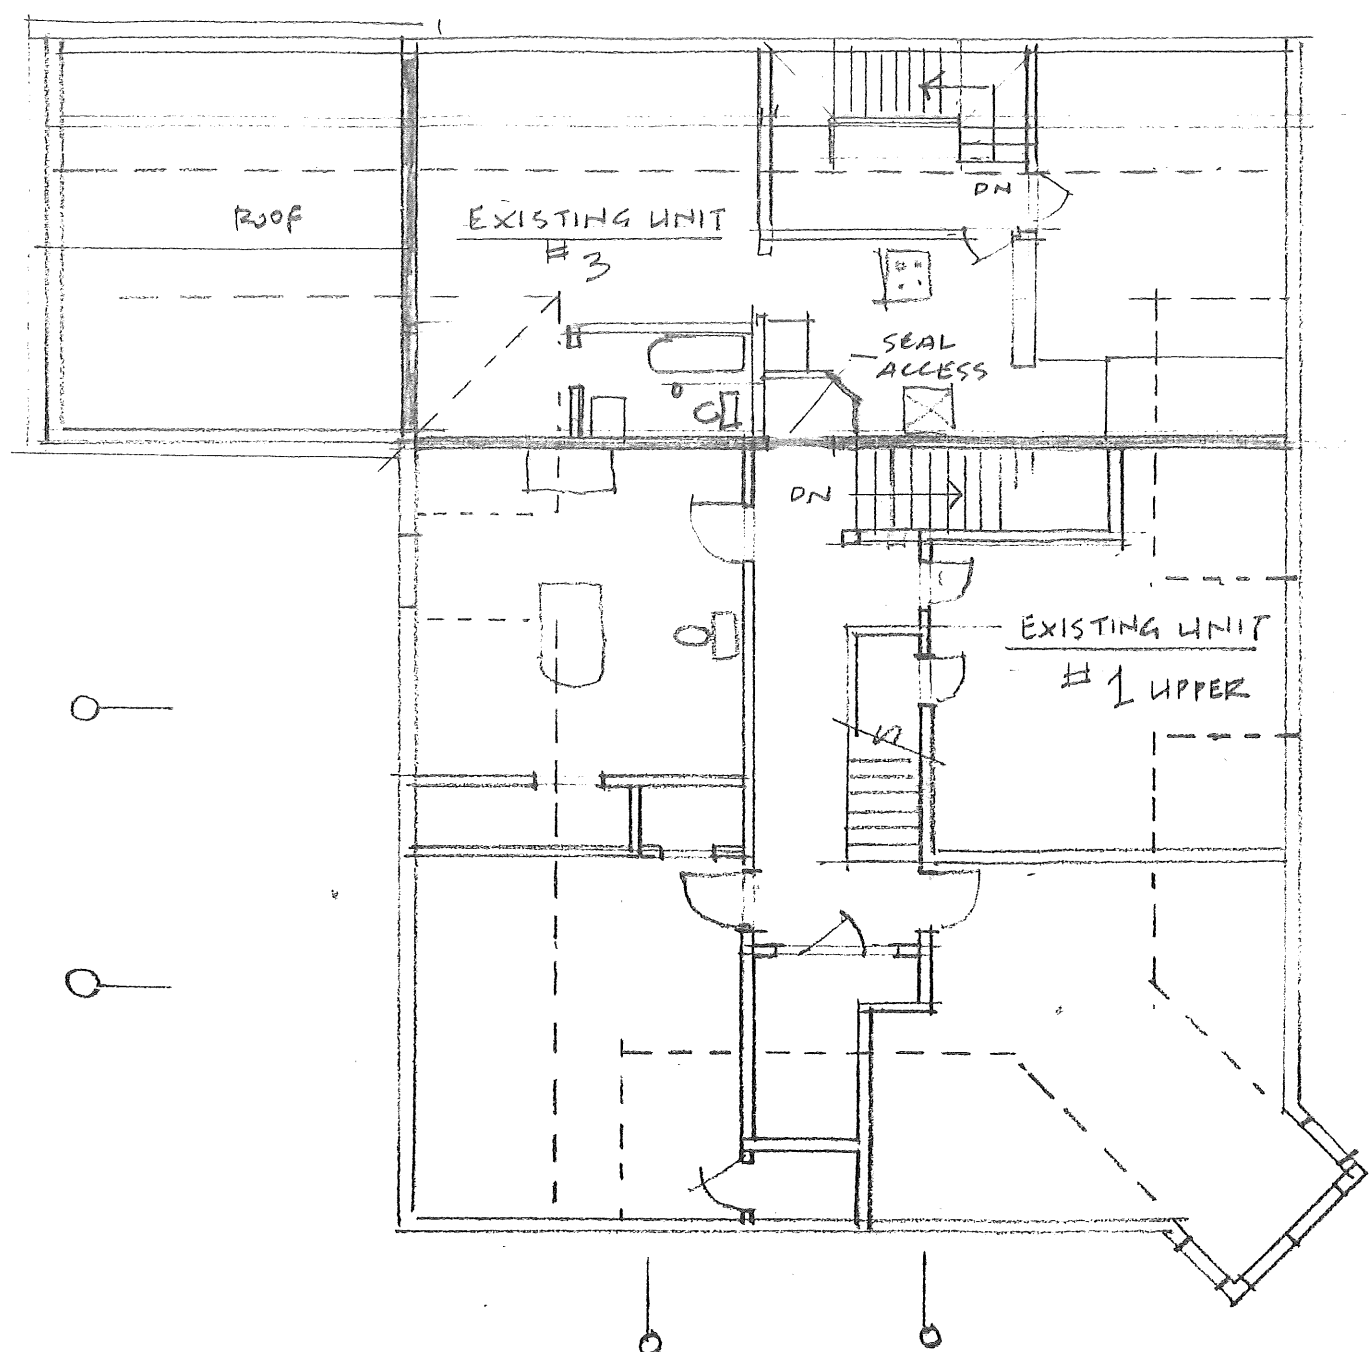

THIRD

26 BRACKETT ST.
 FLOOR PLANS 1/8" = 1'-0"
 for ASHLEY SALISBURY
 4/11