



Permitting and Inspections Department
Approved with Conditions
07/30/2018

love lab studio



Permitting and Inspections Department
Approved with Conditions

07/30/2018

SUMMER ST.

UP TO #3

UP TO #2

EL. +75"

EL. +43"

+9'-2" FULL C/G

UP TO #1

EL. +43"

EL. 0

+12'-9" FULL C/G

sidewalk

50'

WATER

LEVEL

♥ sign to go here.
2x2' square,
metal bracket

Love Lab Studio
sign permit

A1 = floor/ground plan

YORK ST

GROUND FLOOR

26 BRACKETT ST.
FLOOR PLANS 1/8" = 1'-0"
By ASHLEY SALSBURY
4/11


WHIPPLE CALENDER ARCHITECTS

SUMMIT ST.

120



Permitting and Inspections Department
Approved with Conditions
07/30/2018

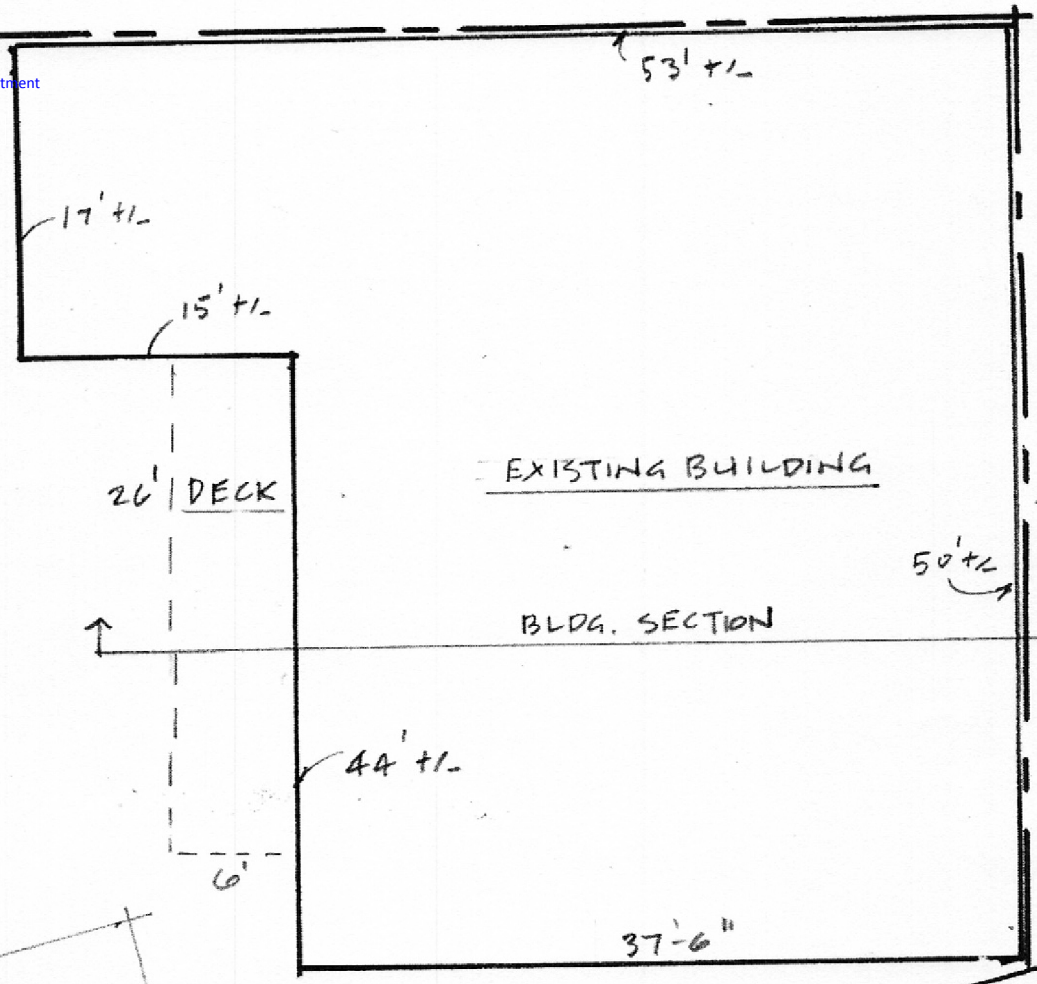

BRACKETT ST.

side walk

EXIST. PARK'G
FOR 2 CARS

125'

YORK ST.

sign to
go here,
2' x 2' square,
metal bracket

26 BRACKETT ST.

PLOT PLAN 1"=10'0"
for ASHLEY SALISBURY
4/11


WHIPPLE-CALLENDER ARCHITECTS

Love Lab Studio
sign Permit

AZ = floor/ground plan



Permitting and Inspections Department
Approved with Conditions
07/30/2018

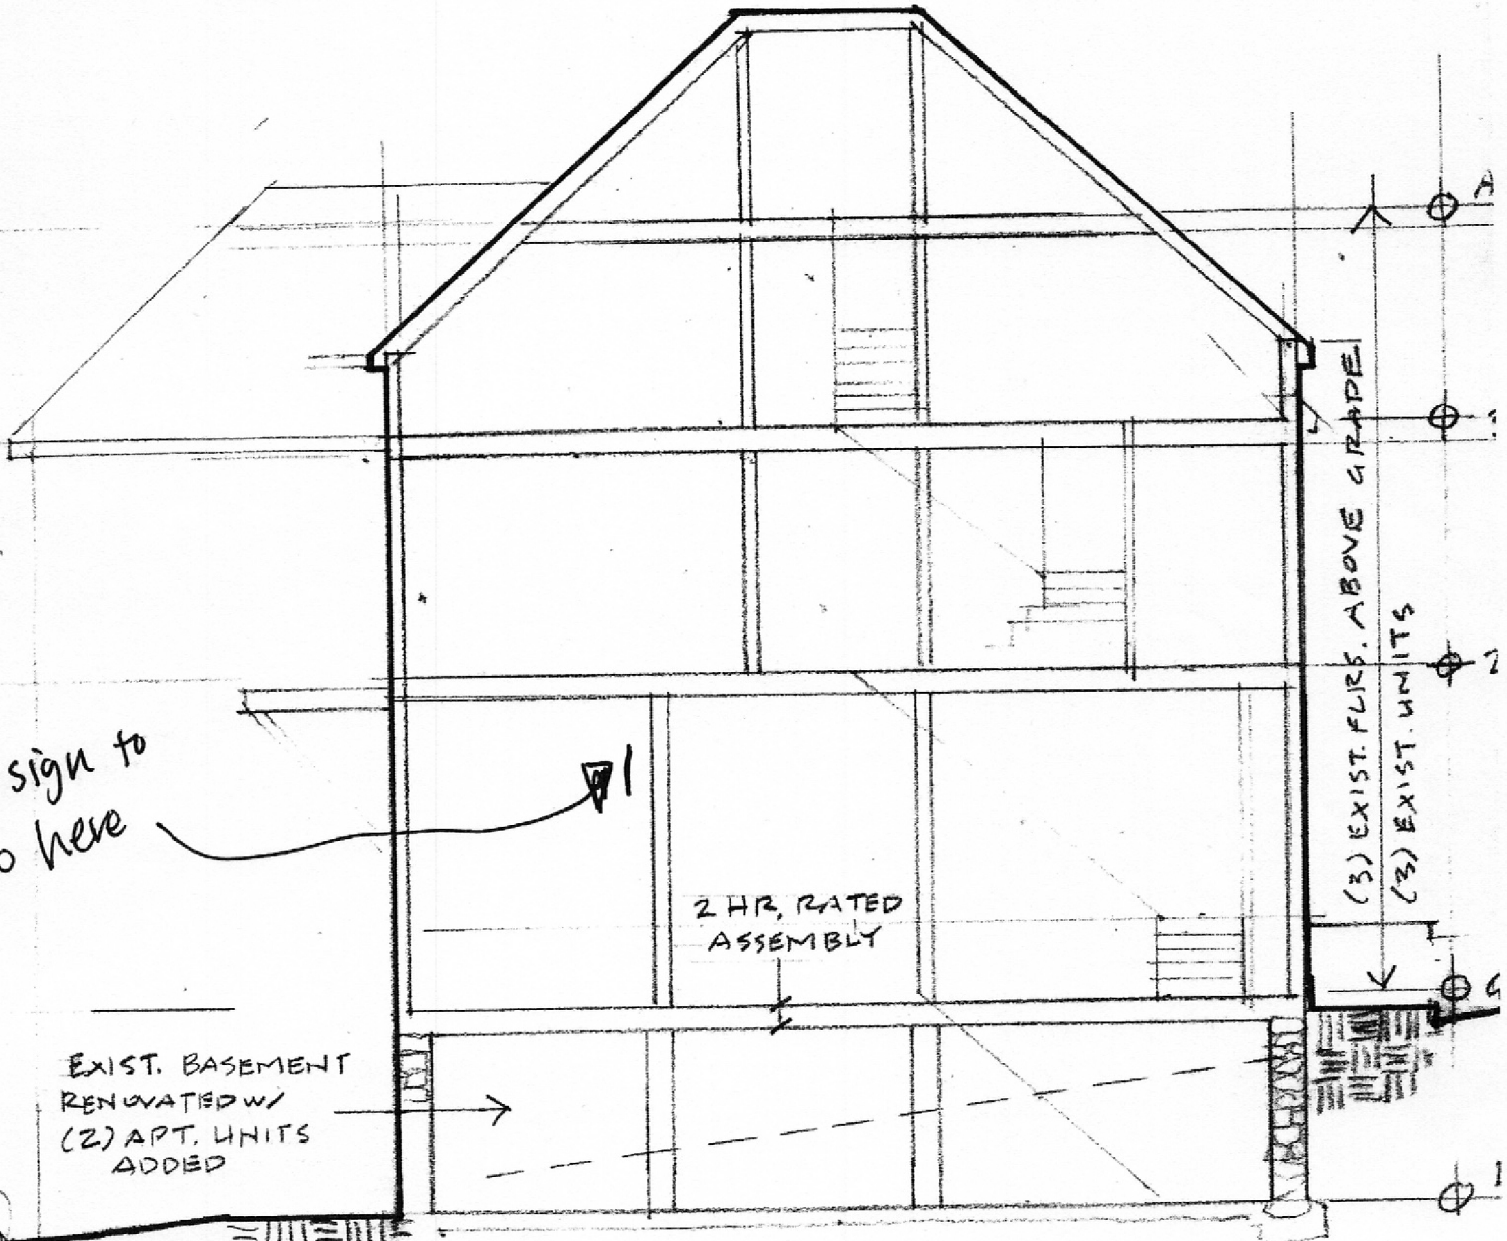

BUILDING SECTION


Love Lab Studio
sign permit

A3 = section/facade



Permitting and Inspections Department
Approved with Conditions
07/30/2018

X-BR-SSSB-36-SQ

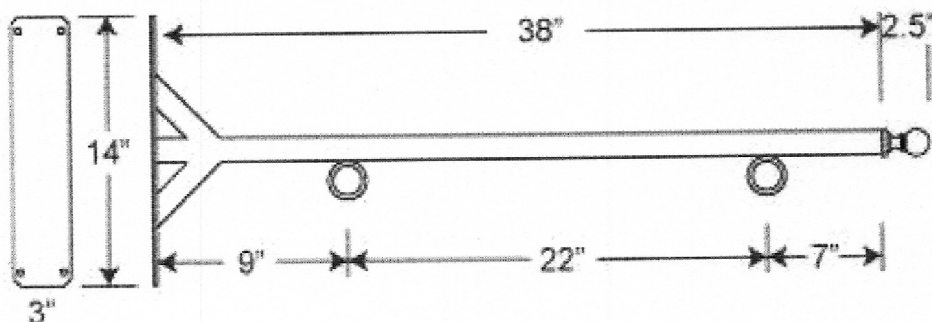

1.25" Square steel tubing construction


steel
hanging
bracket

Love Lab Studio
Sign Permit

A4 = steel hanging
bracket detail



Permitting and Inspections Department
Approved with Conditions
07/30/2018

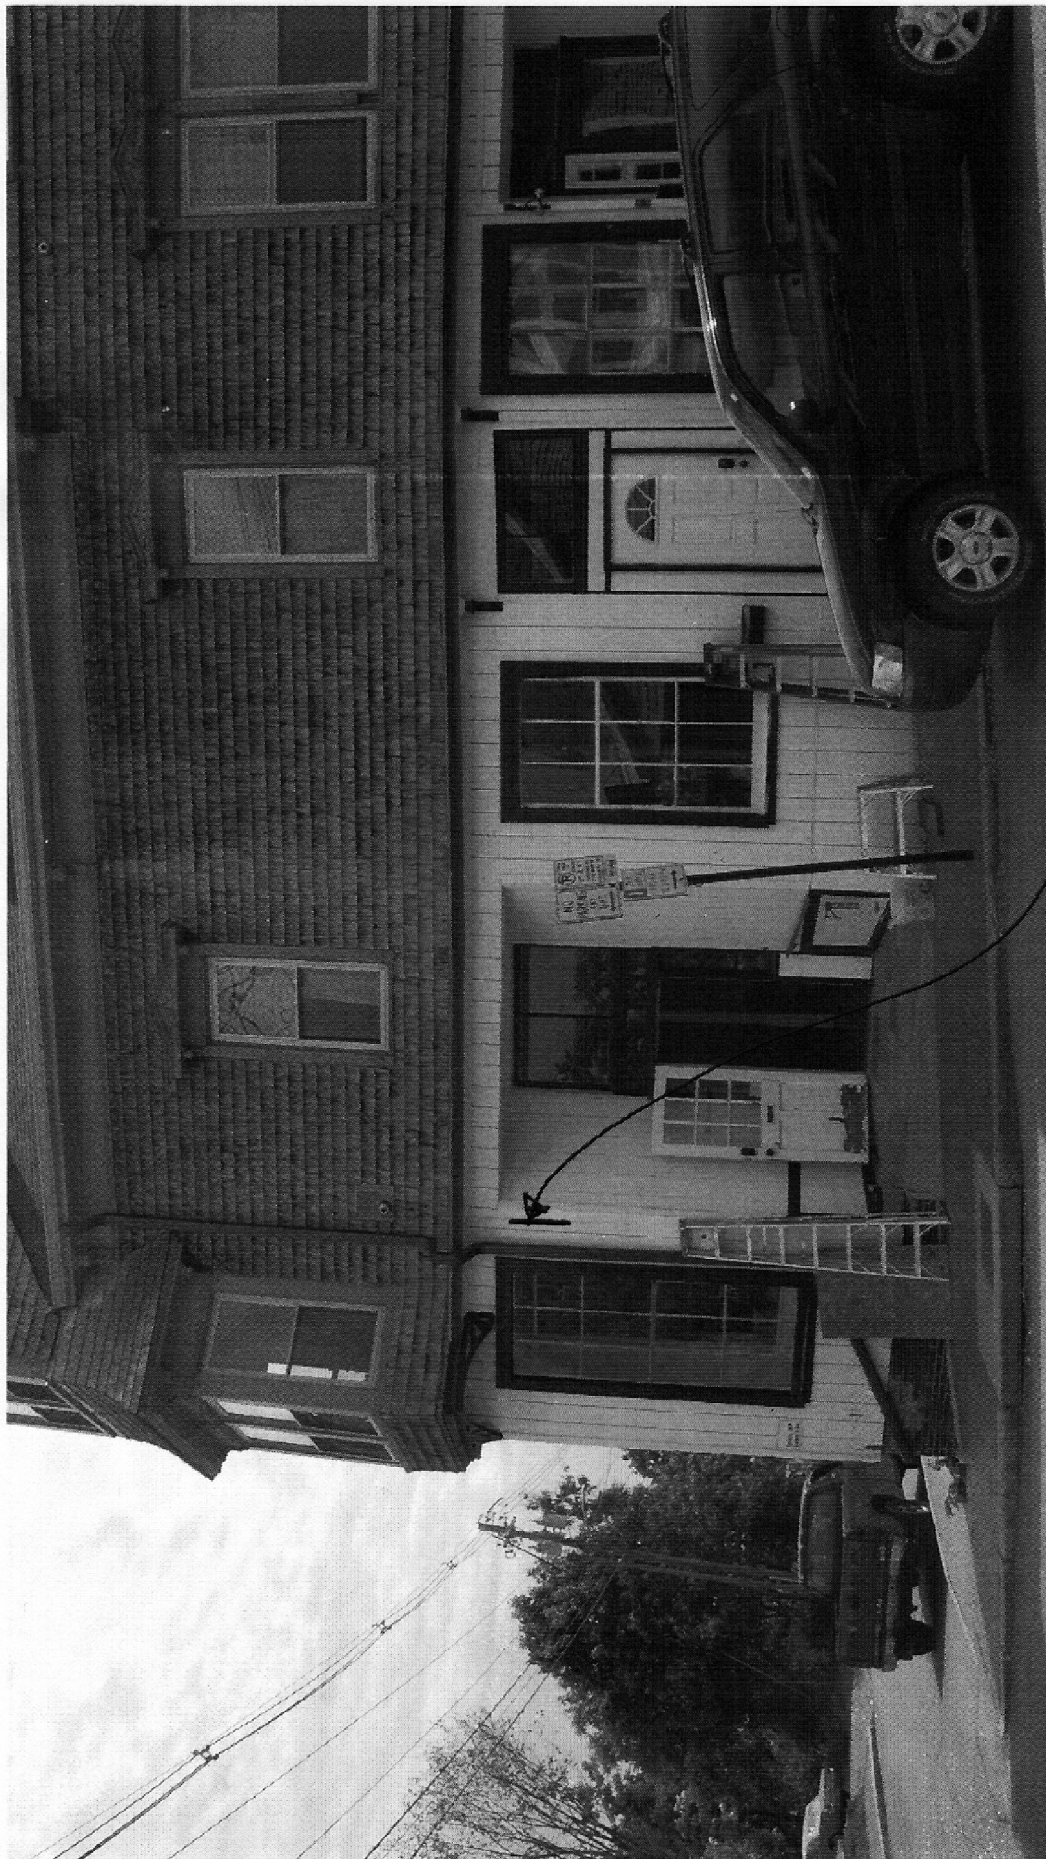

sign goes here

AS = facade image

Love Lab Studio
Sign Permit