


PLYWOOD
 POUNDS PER SQUARE INCH
 PRESSURE TREATED
 PAINT PAINTED
 RETURN AIR
 REINFORCED
 REVOLUTIONS PER MINUTE
 SUPPLY AIR
 SUSPENDED ACOUSTICAL
 TILE CEILING
 SIMILAR
 SHEET METAL AND AIR
 CONDITIONING NATIONAL
 ASSOCIATION INC
 STAINLESS STEEL
 SYSTEM
 TYPICAL
 UNDERWRITERS LABORATORY
 VINYL COMPOSITION BASE
 VINYL COMPOSITION TILE
 VERIFY IN FIELD
 WITH
 WOOD

CONNECTIO

**&
 ARCH**

DATE:	10/28/03
DESIGN:	GH
DRAWN:	TGB
CHECKED:	GH
SCALE:	AS NOTED
JOB:	20304.30

4 UNIT CONDOMINIUMS
 20-24 BRACKETT STREET
 PORTLAND, MAINE
 RECORD OWNER
 MESDEN, LLC
 28 CHESTNUT STREET, OLD ORCHARD BEACH, MAINE 04064

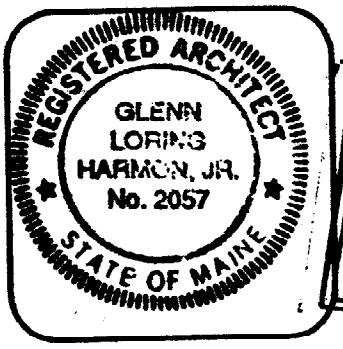


OAK POINT ASSOCI
 ARCHITECTS - ENGINEERS
 231 MAIN STREET BIDDEFORD, MAINE 0
 DEPT. OF BUILDING INSPECTION
 CITY OF PORTLAND, ME
 NOV - 3 2003
 G E I V E

**DESIGN
 VARIATIONS**

DATE:	11/14/03
DESIGN:	DNM
DRAWN:	JEG
CHECKED:	DNM
SCALE:	AS NOTED
JOB:	20304.30

4 UNIT CONDOMINIUMS
 20-24 BRACKETT STREET
 PORTLAND, MAINE
 RECORD OWNER
 MESDEN, LLC
 28 CHESTNUT STREET, OLD ORCHARD BEACH, MAINE 04064

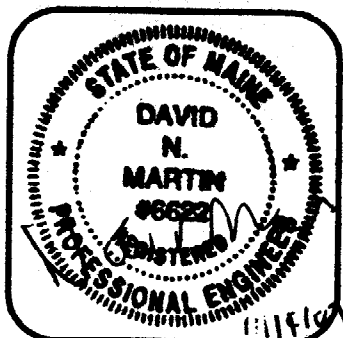

OAK POINT ASSOCI
 ARCHITECTS - ENGINEERS
 231 MAIN STREET BIDDEFORD, MAINE 0