


PROJECT: NEW YARD
 SUBJECT: OPERATIONS BUILDING
 ITEM: Perimeter Wall Sections


GAGNON ENGINEERING INC.
 Structural Consultants

DATE: 07/11/14
 BY: RG
 SHEET: 3 OF 9
 PROJECT NO. 402

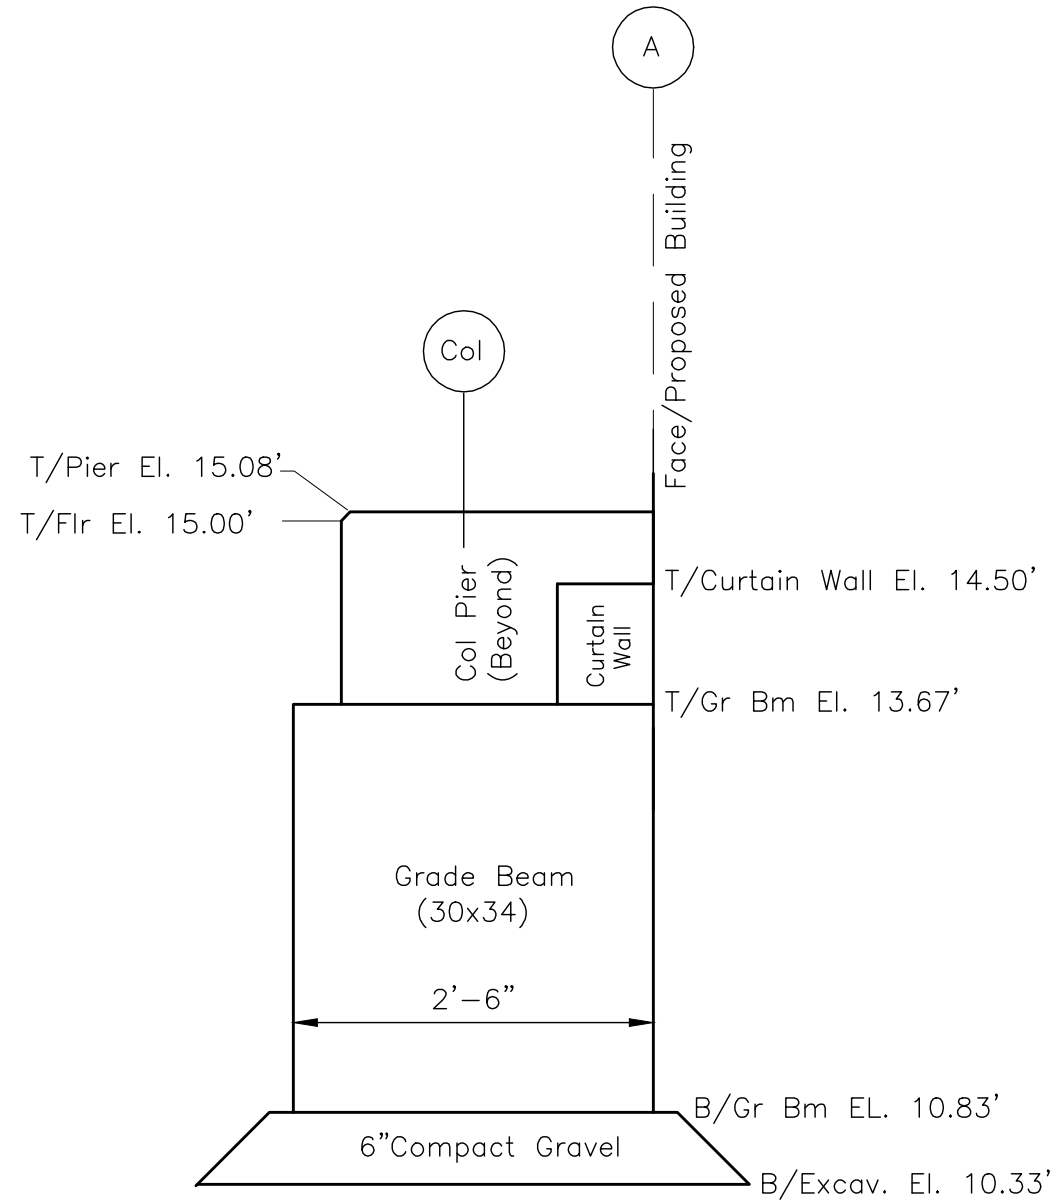

NORTH WALL

Scale: $\frac{3}{4}$ " = 1'-0"

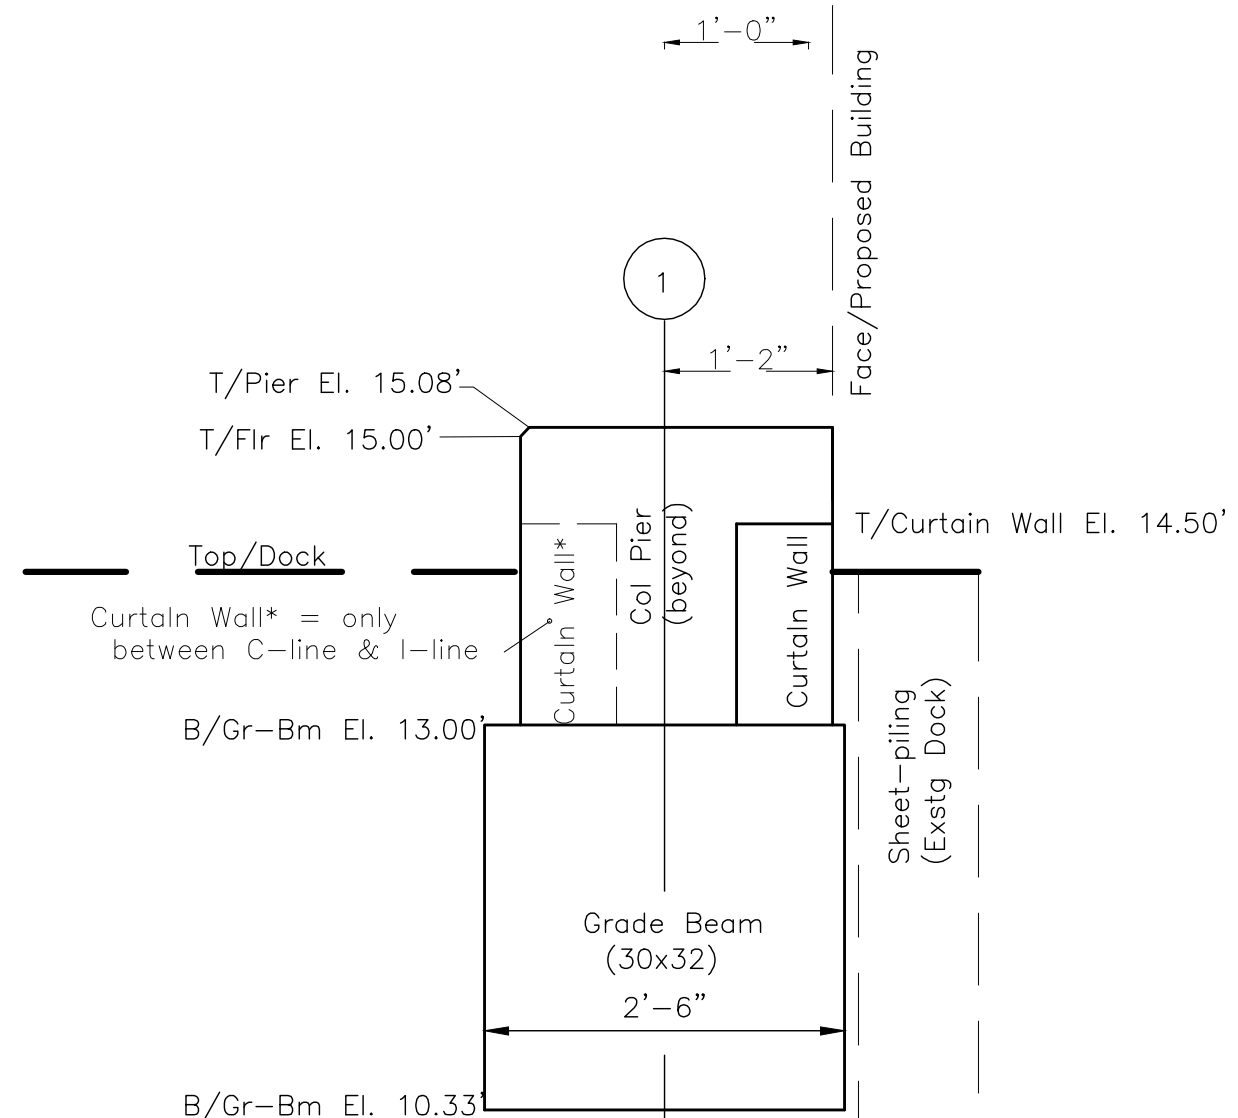

WEST WALL

Scale: $\frac{3}{4}$ " = 1'-0"

