



PROJECT: NEW YARD  
 SUBJECT: OPERATIONS BUILDING  
 ITEM: Grade Beam Reinforcement

DATE: 07/11/14  
 BY: RG  
 SHEET: 4 OF 9  
 PROJECT NO. 402

NOTES:  
 \* = Butt (no lap) at columns (only)  
 \*\* = Butt (no lap) at mid-span (only)  
 ● = 80 diameter splice bars, typ  
 where shown at bar butt locations  
 40 diameters at 90° at corners

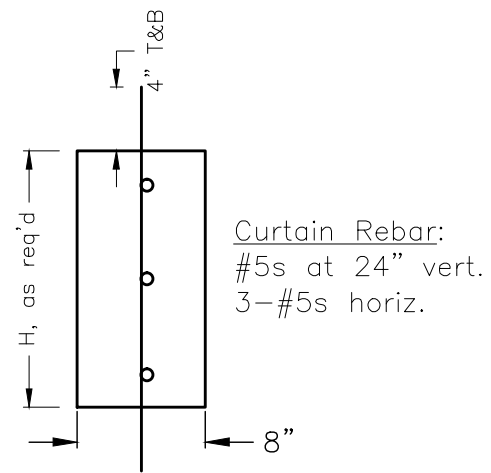


CURTAIN WALL  
 (typ UNO)

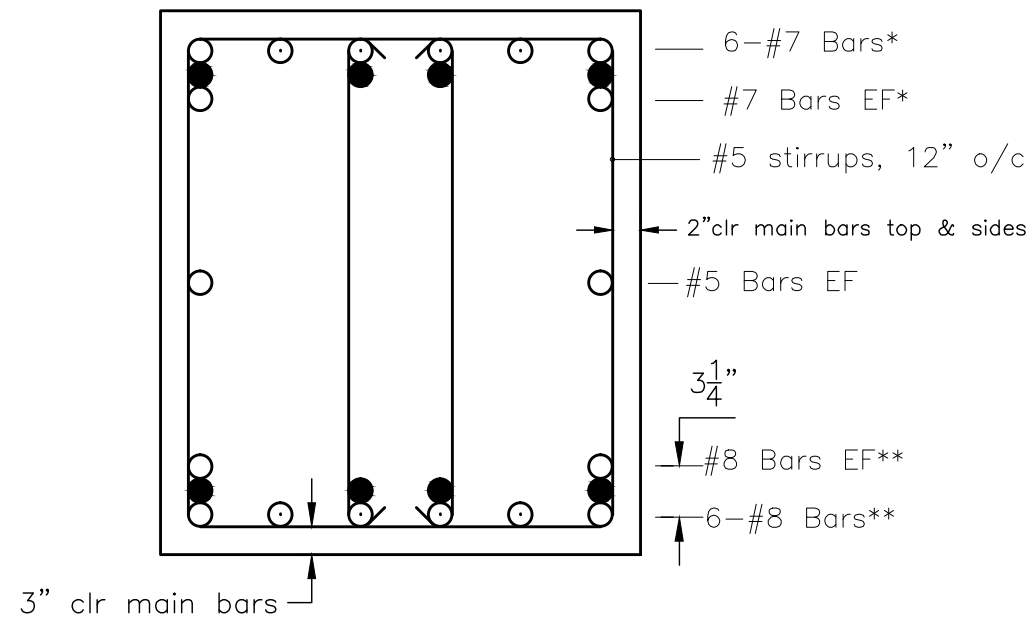


GRADE BEAM REBAR  
 (typ UNO)

Scale: 1" = 1'-0"

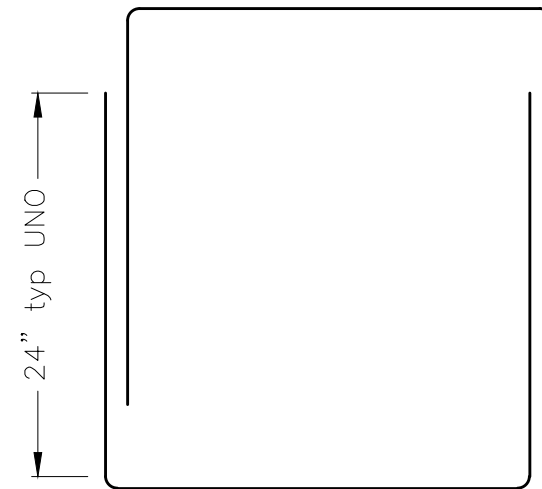

Outside Stirrup legs  
 (#5 couples), 12" o/c

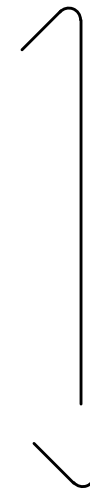

Inside Stirrup legs  
 (#5 couples)  
 span end 1/3rds only

