

## UTILITY COMPANIES

SANITARY SEWER/STORM DRAIN:
CITY OF PORTLAND
DEPARTMENT OF PUBLIC SERVICES
55 PORTLAND STREET
PORTLAND, MAINE 04101

GAS: UNITIL 1075 FOREST AVENUE PORTLAND, MAINE 04103 TEL. 207-797-8002 TEL. 1-866-933-3821

WATER:
PORTLAND WATER DISTRICT
225 DOUGLASS STREET
PORTLAND, MAINE 04102
TEL. 207-761-8310

#### **UTILITY NOTE**


THE UNDERGROUND UTILITIES SHOWN HAVE BEEN LOCATED FROM FIELD SURVEY INFORMATION AND EXISTING DRAWINGS. THE SURVEYOR MAKES NO GUARANTEES THAT THE UNDERGROUND UTILITIES SHOWN COMPRISE ALL SUCH UTILITIES IN THE AREA, EITHER IN SERVICE OR ABANDONED. THE SURVEY FURTHER DOES NOT WARRANT THAT THE UNDERGROUND UTILITIES SHOWN ARE IN THE EXACT LOCATION INDICATED ALTHOUGH HE DOES CERTIFY THAT THEY ARE LOCATED AS ACCURATELY AS POSSIBLE FROM THE INFORMATION AVAILABLE. THE SURVEYOR HAS NOT PHYSICALLY LOCATED THE UNDERGROUND UTILITIES. CALL 1—800—DIGSAFE AT LEAST THREE BUSINESS DAYS BEFORE PERFORMING ANY CONSTRUCTION. DUE TO OSHA CONFINED SPACE REQUIREMENTS, ALL INVERTS AND PIPE SIZES MUST BE VERIFIED PRIOR TO ANY CONSTRUCTION.


### LEGEND

SIGN

◆ MONITORING WELL

● IRON PIPE OR ROD FND <del>x</del> x FENCE ————— CURB MONUMENT FOUND ----OHW---- OVERHEAD WIRES — — UGE — — UNDERGROUND ELECTRIC  $\otimes$  WATER VALVE —— T—— TELEPHONE HYDRANT ----- W----- WATER LINE Ø UTILITY POLE ---- G---- GAS LINE LIGHT POLE ----- SS----- SANITARY SEWER MANHOLE ----- SD---- STORM DRAIN \_\_\_\_\_10 \_\_\_\_\_1' CONTOUR

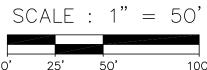

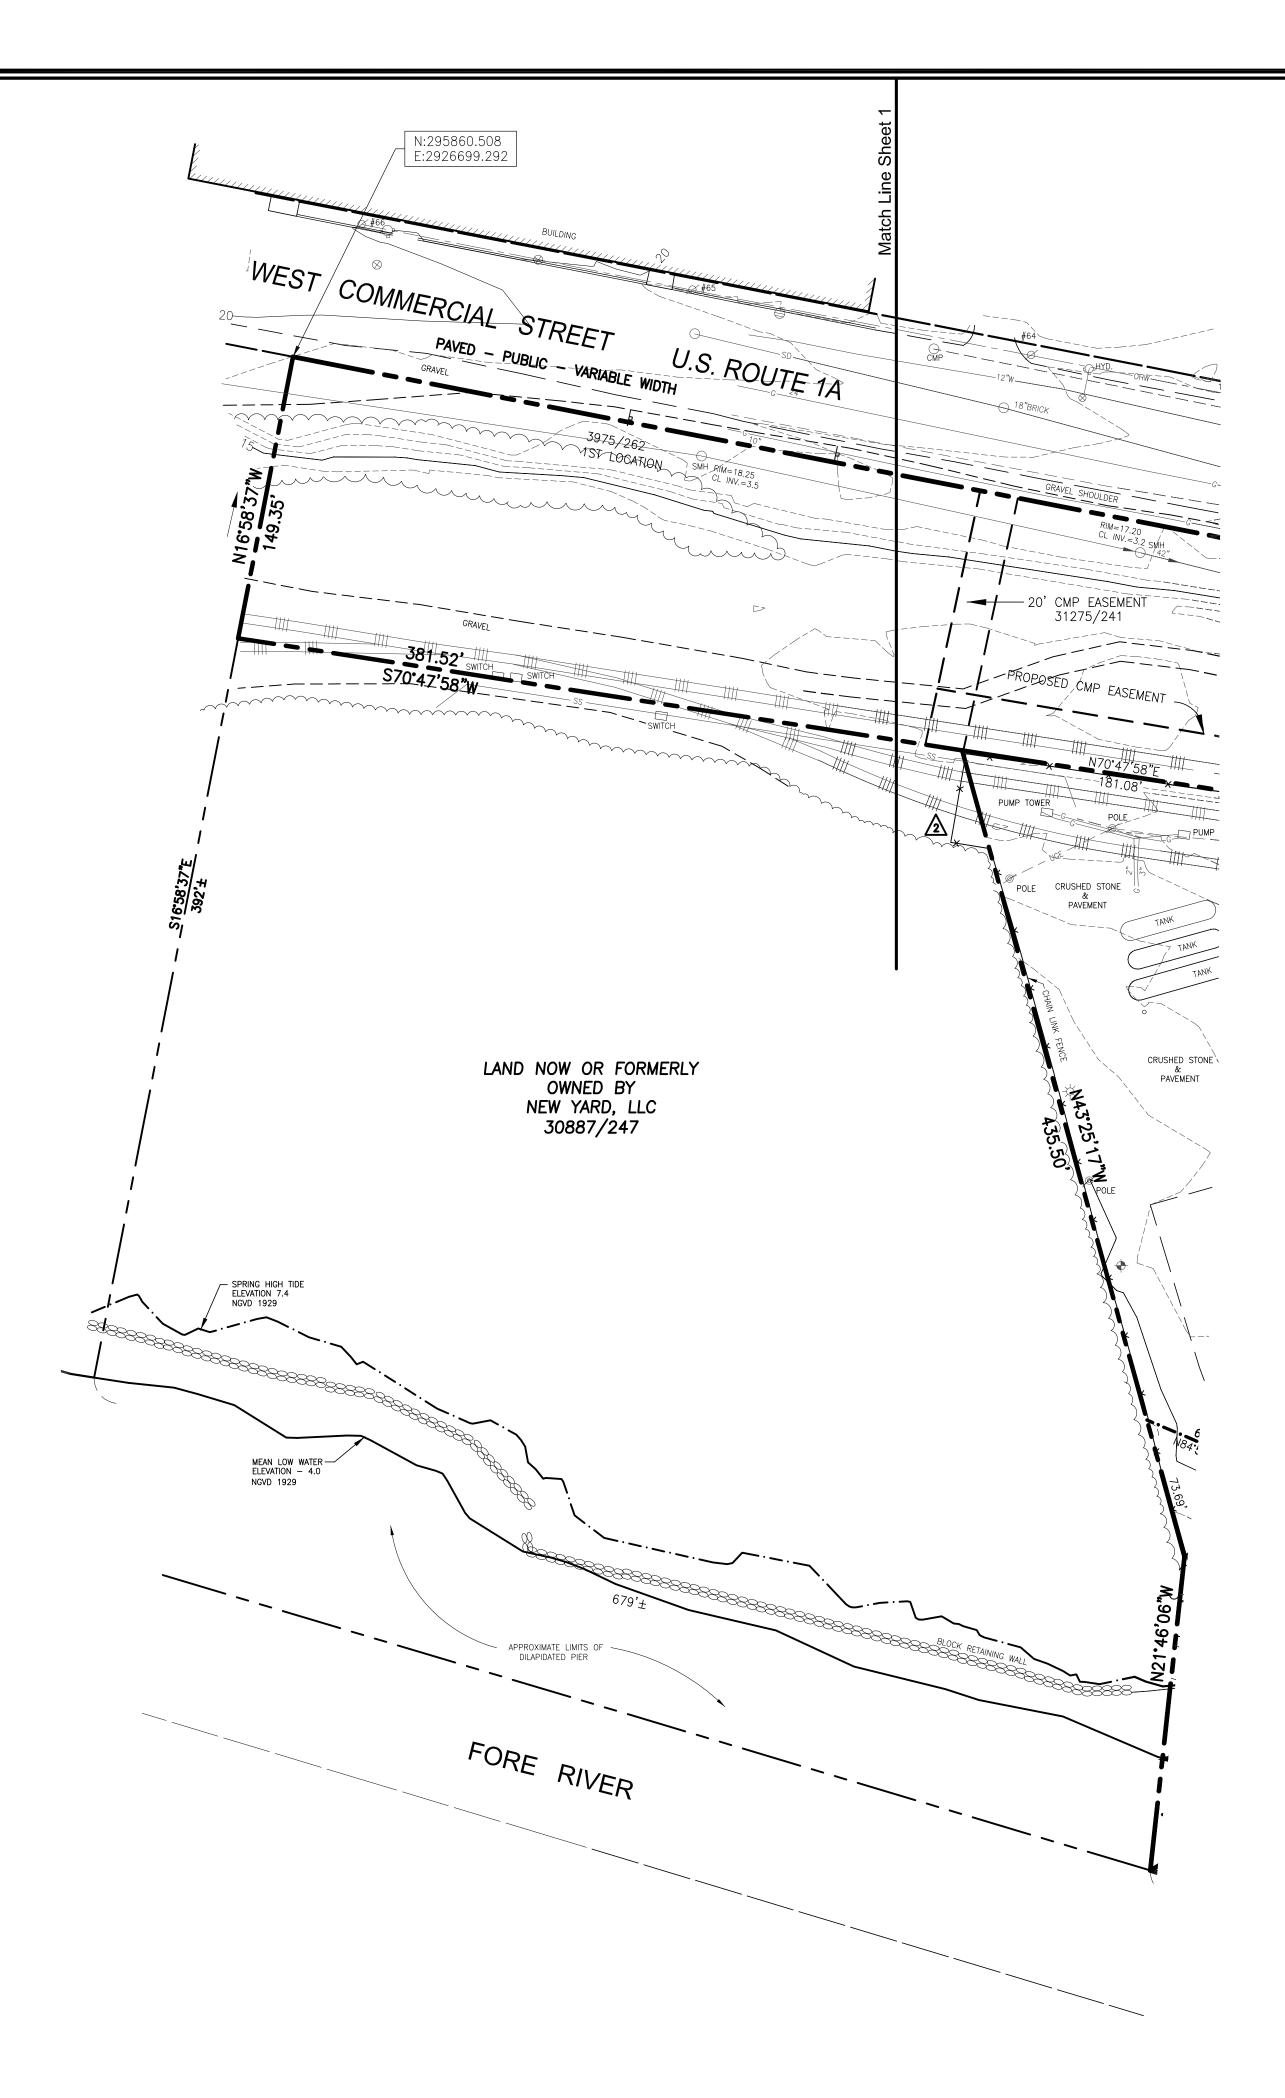

## RECORD OWNER

TAX MAP 59, BLOCK A, LOTS 1, 2, 5, 7, 8, 9 & 10 STATE OF MAINE DEPARTMENT OF TRANSPORTATION C.C.R.D. BOOK 31470 PAGE 191

## BOUNDARY & TOPOGRAPHIC SURVEY

WEST COMMERCIAL STREET
PORTLAND, CUMBERLAND COUNTY, MAINE
MADE FOR

HNTB & THE MAINE DEPARTMENT OF TRANSPORTATION

# OWEN HASKELL, INC. 390 U.S. ROUTE ONE, FALMOUTH, ME 04105 (207) 774-0424 PROFESSIONAL LAND SURVEYORS

 Drwn By
 RRL
 Date
 Job No.

 Trace By
 RRL
 APRIL 4, 2014
 2013-154P

 Check By
 JLW
 Scale
 Drwg. No.

 Book No.
 FILE
 1" = 50'
 2 OF 3

OWEN HASKELL, INC. HEREBY CERTIFIES THAT THIS PLAN IS BASED ON, AND THE RESULT OF, AN ON THE GROUND FIELD SURVEY AND THAT TO THE BEST OF OUR KNOWLEDGE, INFORMATION AND BELIEF,

IT CONFORMS TO THE BOARD OF LICENSURE FOR PROFESSIONAL

LAND SURVEYORS CURRENT STANDARDS OF PRACTICE.

RANDY R. LOUBIER PROFESSIONAL LAND SURVEYOR NO. 2407 IN THE STATE OF MAINE

DATE OF PLAN: APRIL 4, 2014

REVISION DATE: JUNE 26, 2014

CERTIFICATE

**Sheet 114 of 116**