


Wall 4 Elevation

Wall 1 Elevation

PLAN B WALL DETAILS

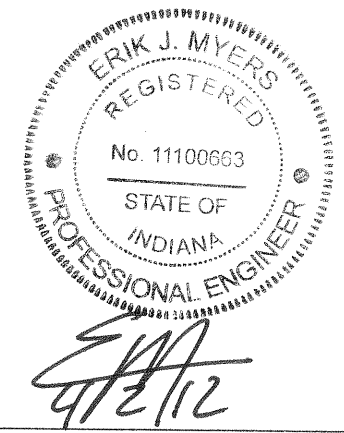

0106 2008-09-23

REVISIONS:	SCALE: 1/2" = 1'-0"	APPROVED BY:
	DATE: 03/26/2012	DRAWN BY: R. Knowles

Twin Modular Services Inc.
Blackwood, NJ

TITLE: FRAMING DETAILS	JOB NO: TMS032212-19
MODEL: 812 GUARD BOOTH	DRAWING NO: 3.1