



DAC BUILDING/RTU

STATION YARD


METER & REGULATOR BUILDING

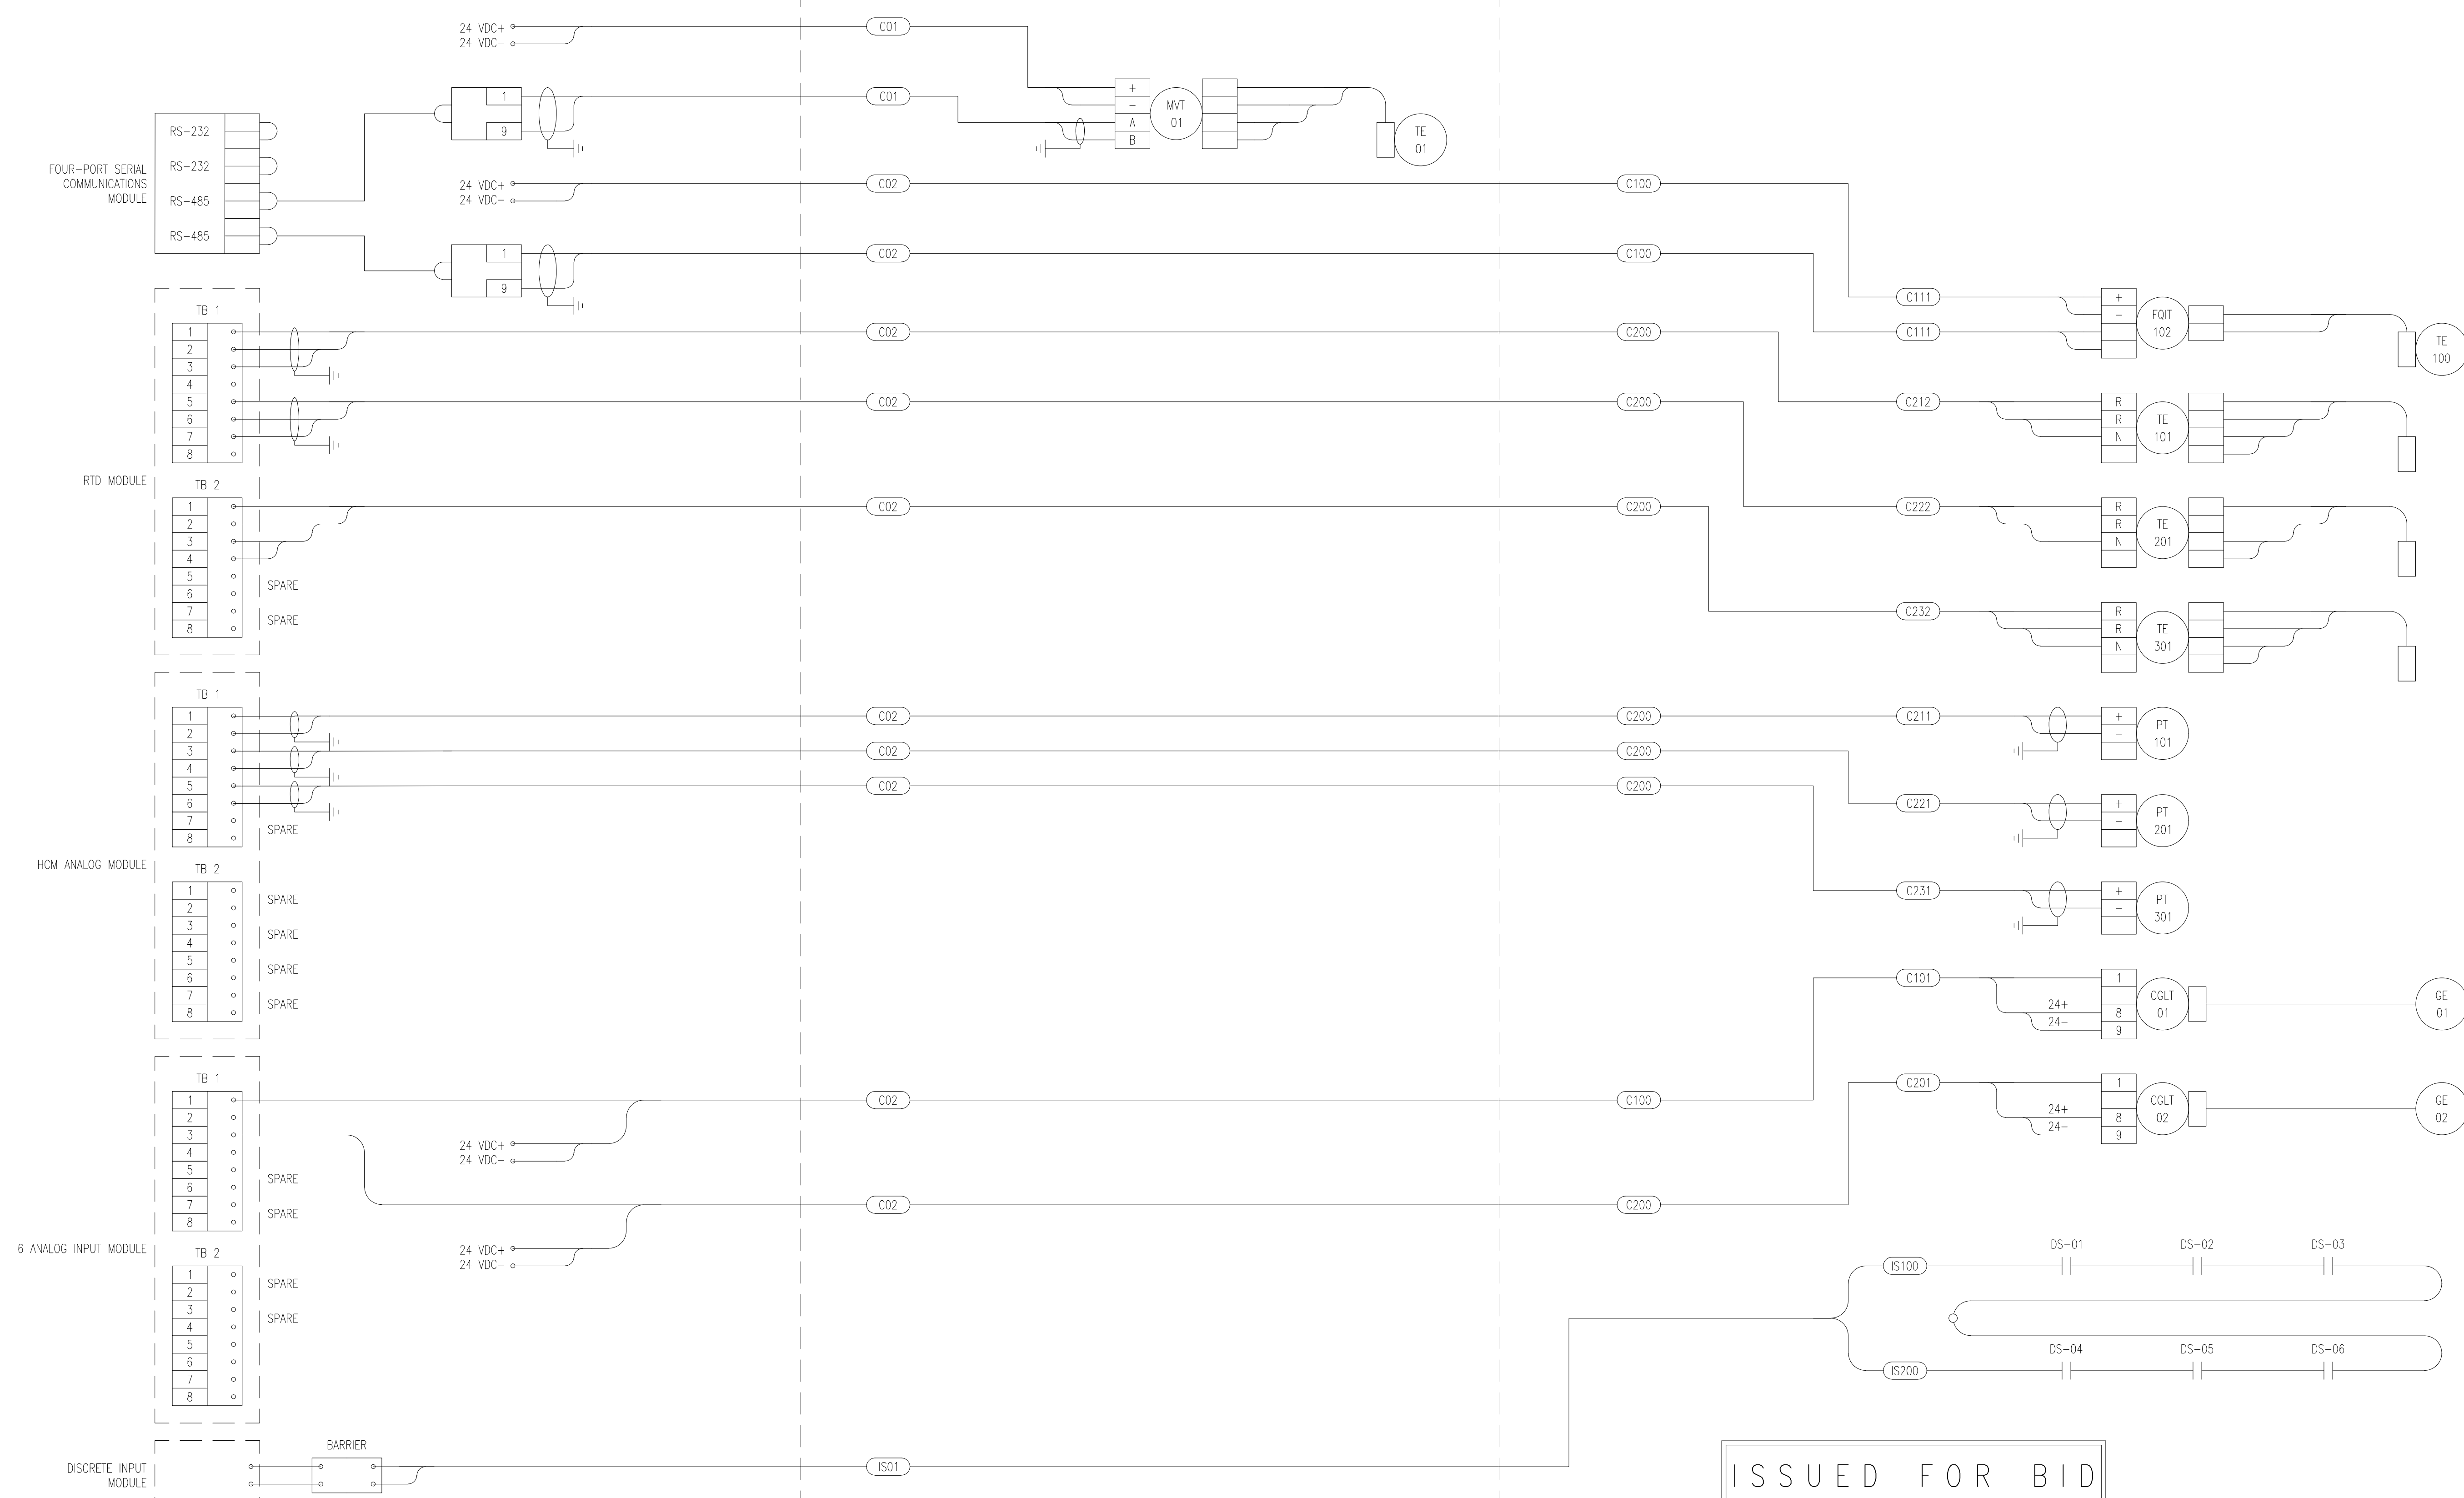

REV	BY	DATE	DESCRIPTION	DWG NO.	REFERENCE DRAWINGS	SEAL AND SIGNATURE

PRJ MANAGER: MARK D. WOOD PRJ ENGINEER: MARK D. WOOD PRJ NAME: WEST COMMERCIAL STREET PRJ NUMBER: 5183 PRJ MILESTONE: ISSUED FOR BID PRJ PHASE: ISSUED FOR BID	CLIENT INFORMATION  ME GAS OPERATIONS
DESIGNED BY: MDW 05/20/16 DRAFTED BY: RPC 05/20/16 CHECKED BY: SMR 05/20/16 APPROVED BY: MDW 05/20/16	DESIGN MANAGER: TIM BICKFORD DESIGN ENGINEER: BOB SCHUMMRICK AUTH NO: 6039 167616
REVIEWED BY: CHECKED BY: APPROVED BY:	REVIEWED BY: CHECKED BY: APPROVED BY:

SHEET TITLE LOOP SHEET
PROJECT NAME WEST COMMERCIAL STREET REGULATOR STATION
PROJECT LOCATION PORTLAND, ME 04101

 1600 Providence Highway Walpole, MA 02081 781.829.0524 processpipelineservices.com	FILE NAME: 5183_C00.DWG PLOT DATE: 05/25/2016 2:58 PM SCALE: N/A	SIZE: 22X34 SHEET: E06 REV: F SHEET 30 OF 35
--	--	---