


FRONT
PLAN VIEW OF ROOF

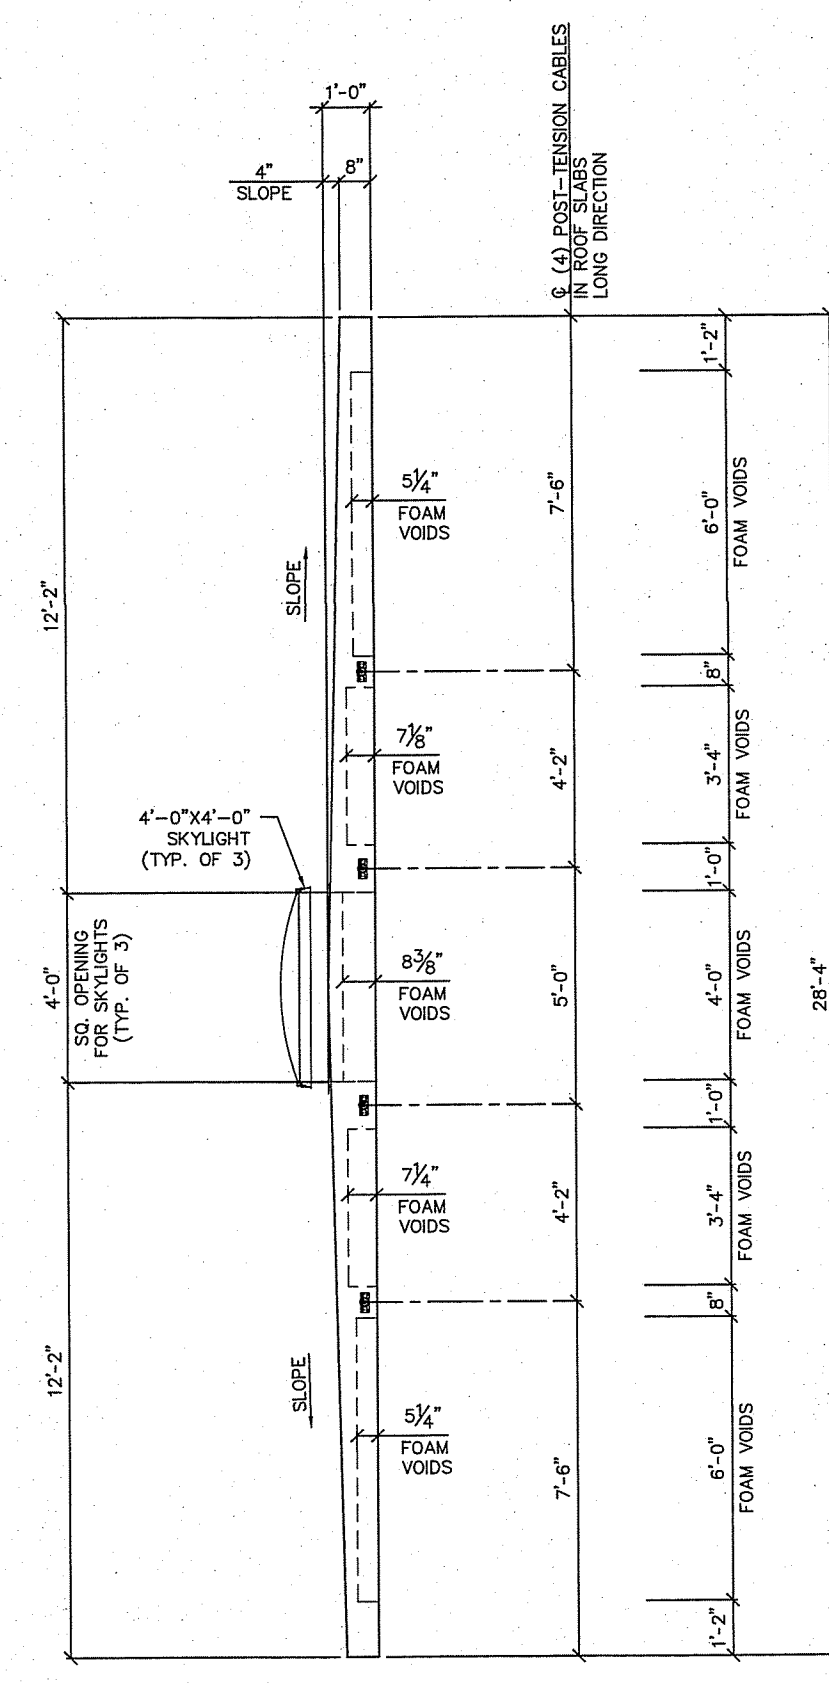

RIGHT END VIEW
OF ROOF SLAB

GENERAL NOTES:


- SEE STRUCTURAL CALCULATIONS FOR PRODUCTION SPECIFICATIONS.
- CONCRETE COMPRESSIVE STRENGTH: 5,000 PSI @ 28 DAYS.
- STRUCTURE SHALL BE WET CAST USING SELF COMPACTING CONCRETE MIX.
- REINFORCING STEEL DEFORMED BARS CONFORM TO LATEST ASTM SPECIFICATION A706, GRADE 60, 1/2" MINIMUM COVER, U.N.O.
- THE SUPPORTING BASE FOR THE BUILDING IS THE RESPONSIBILITY OF THE CONTRACTOR.

WEIGHT CHART

COMPONENTS	APPROX. WEIGHT
MODULE #1	72,600 LBS.
MODULE #2	58,500 LBS.
MODULE #3	71,500 LBS.
MODULE #4	58,500 LBS.
MODULE #5	72,600 LBS.

FINISH SCHEDULE

AREA	COATING TYPE	COLOR
BUILDING EXTERIOR ROOF	(2) COATS OF ROOF MASTIC & MULEHIDE STRIPS	WHITE
BUILDING EXTERIOR WALLS	SMOOTH FINISH w/ (1) COAT OF THOROSEAL, FOLLOWED BY (2) COATS OF THOROCCOAT	NATURAL SUEDE 431M
BUILDING INTERIOR WALLS, CEILING	(1) COAT OF THOROSEAL FOLLOWED BY (2) COAT OF THOROCCOAT	ALPINE WHITE 400-P
BUILDING INTERIOR FLOOR	NON-SKID EPOXY FLOOR SEALER	GRAY
BUILDING DOORS & FRAMES	(2) COATS OF SHERWIN WILLIAMS SHER-CRYL HPA	LODESTONE SW 4006
LOUVERS	N/A	MILL FINISH
CONSTRUCTION SEALANT	TREMCO DYMONIC CAULKING	LIMESTONE

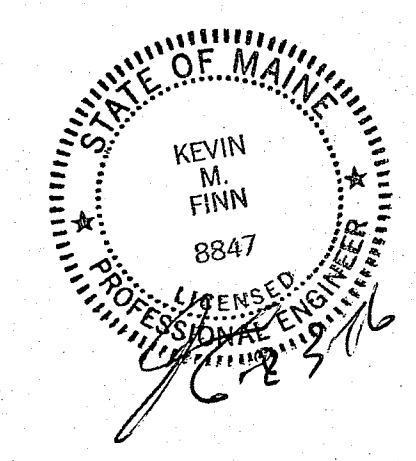

DRAWING LOG			
NUMBER	DATE	DESCRIPTION	
3			
2	05/26/16	REVISED AS CLOUDED	
1	04/08/16	SUBMITTAL #1 - ISSUED FOR APPROVAL	

UNITED
CONCRETE PRODUCTS
UNITED CONCRETE PRODUCTS INC.
173 Church Street Yalesville, CT 06492
(800) 234-3119 Fax: (203) 265-4941

CUSTOMER:	UNITIL		
JOB NAME:	REGULATOR BUILDING		
JOB LOCATION:	PORTLAND, ME		
DWG TITLE:	ROOF SLAB PLAN VIEW		
CAD DWN: CJS	DATE: 04/04/16	PM CKD: PN	DATE: 04/08/16
CAD CKD:	DATE:	GM CKD:	DATE:
JOB NO: 9262	SCALE: 1/4"=1'-0"	DRAWING NO:	S-3