


Date: 6/26/2014


Username:

Division:

Filename: 021_SiteGeometricsPlan3.dgn

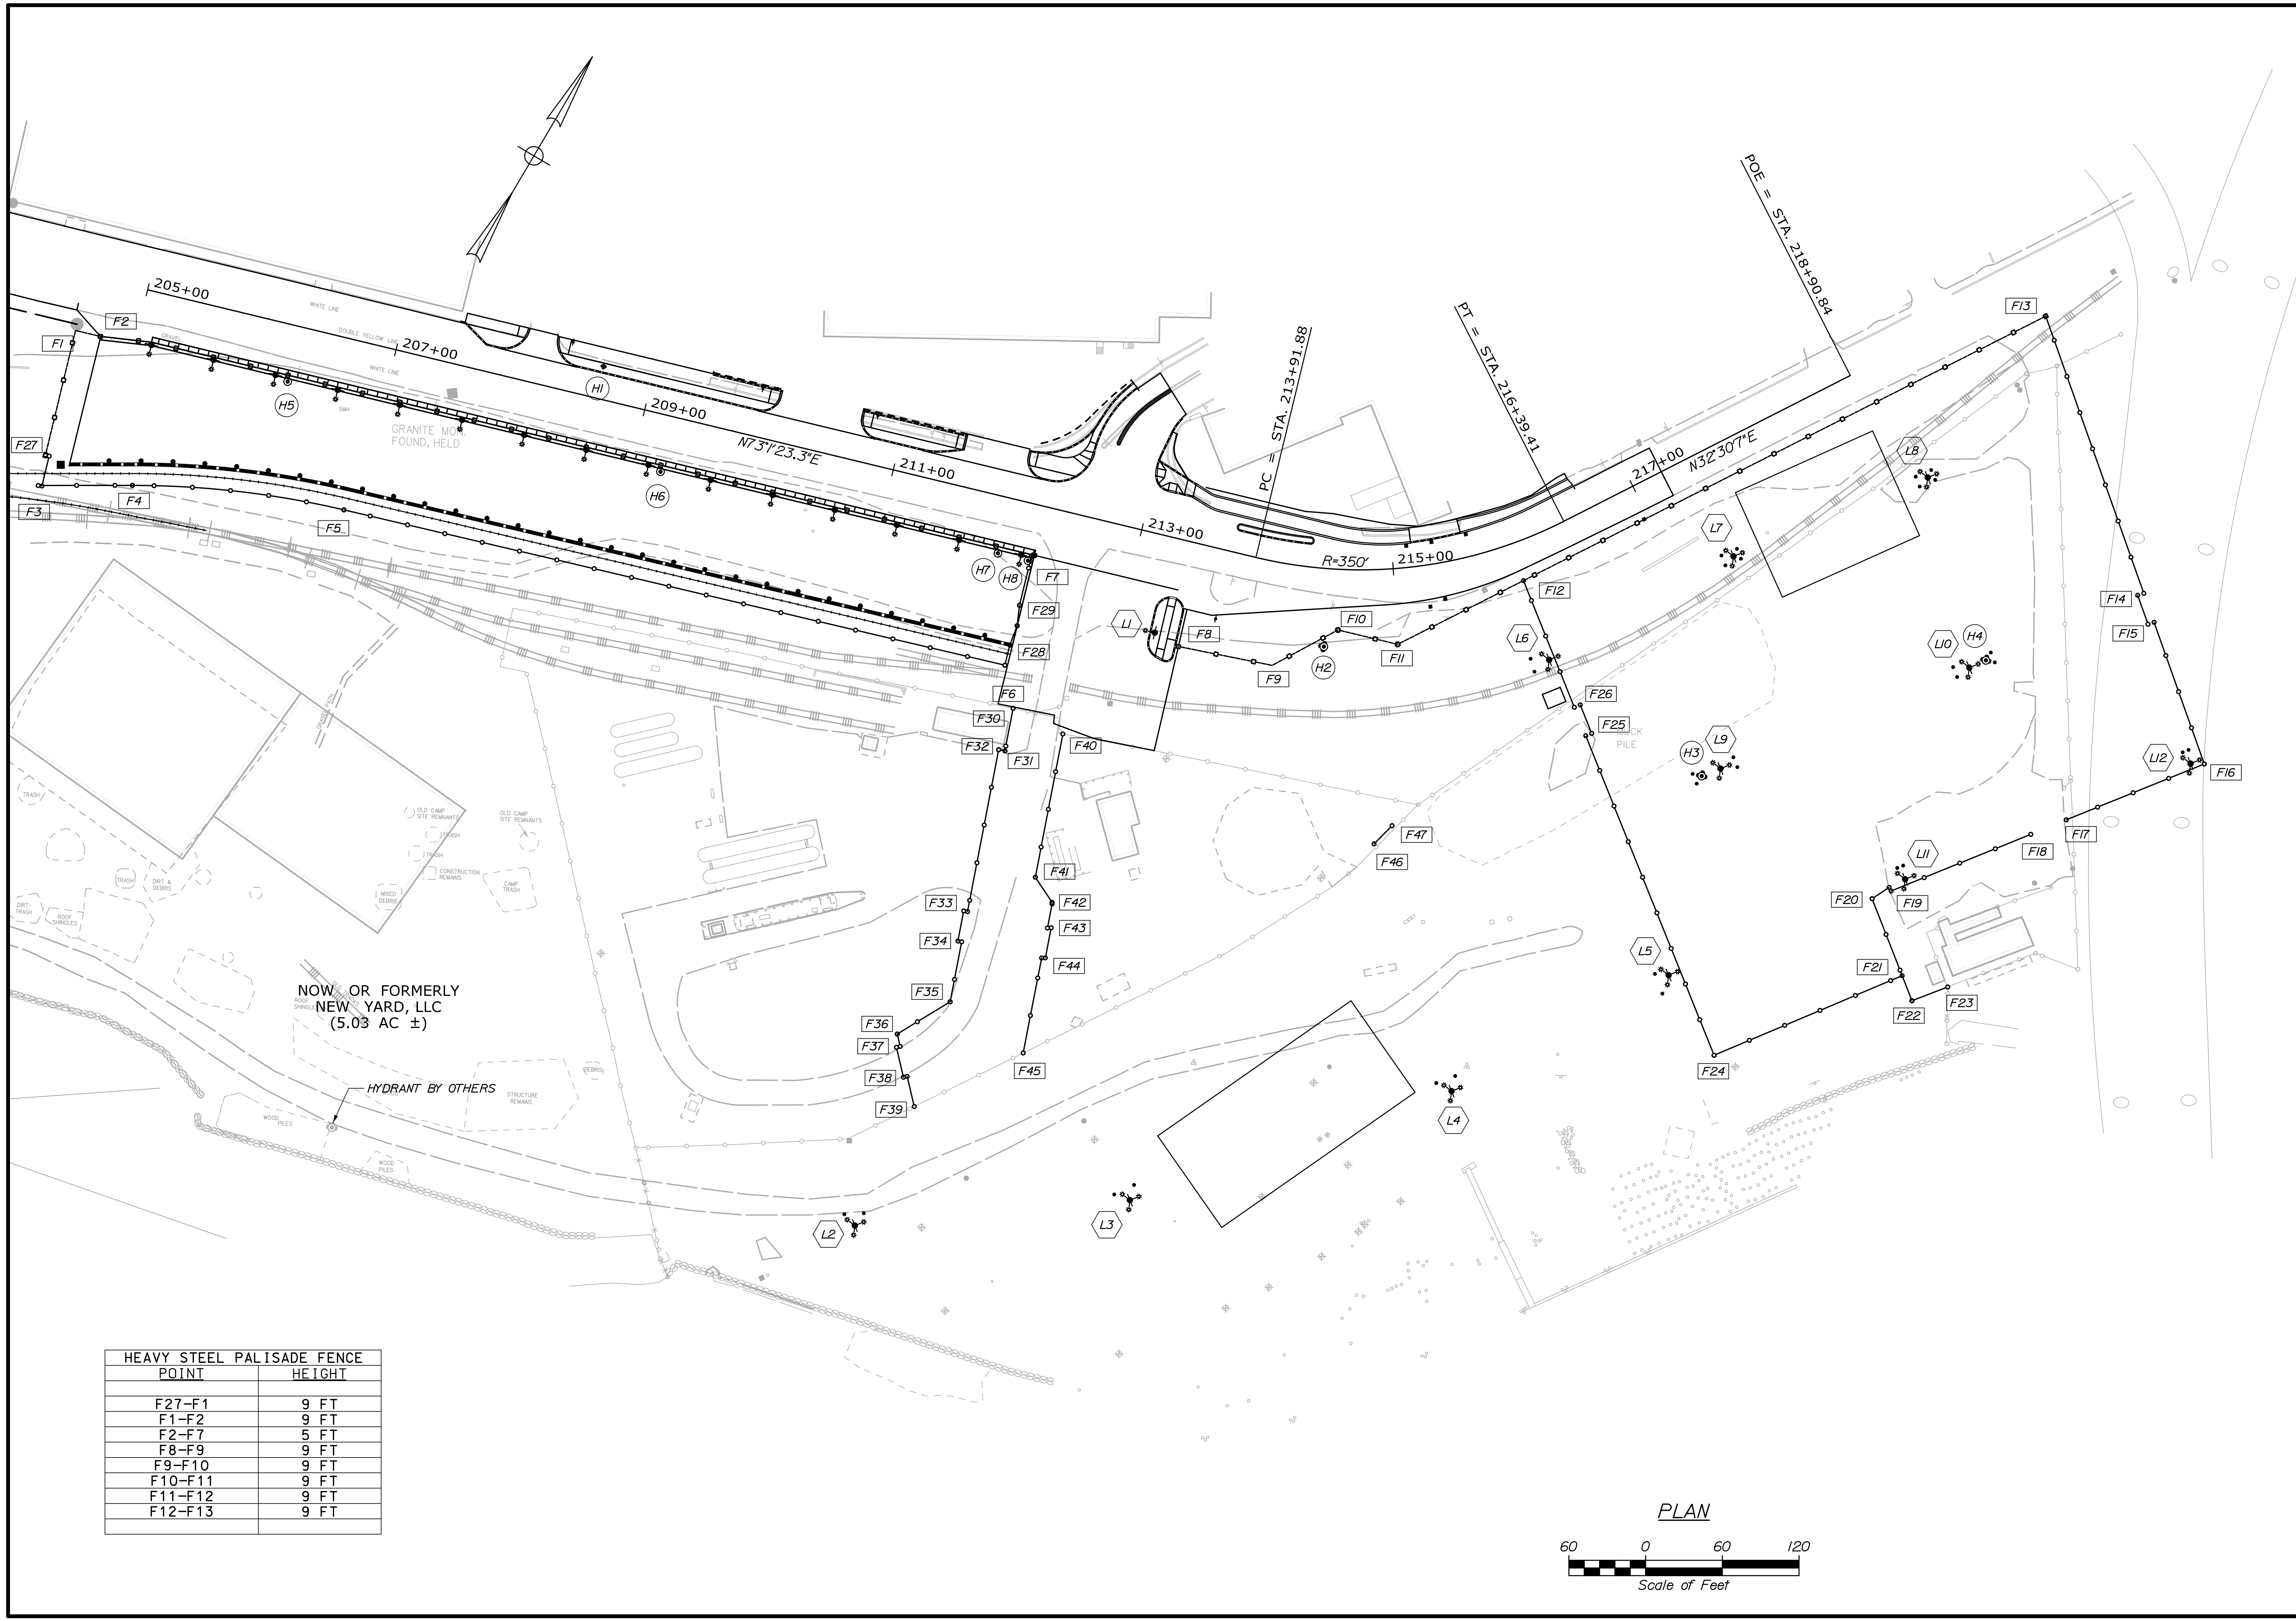

HEAVY STEEL PALISADE FENCE	
POINT	HEIGHT
F27-F1	9 FT
F1-F2	9 FT
F2-F7	5 FT
F8-F9	9 FT
F9-F10	9 FT
F10-F11	9 FT
F11-F12	9 FT
F12-F13	9 FT

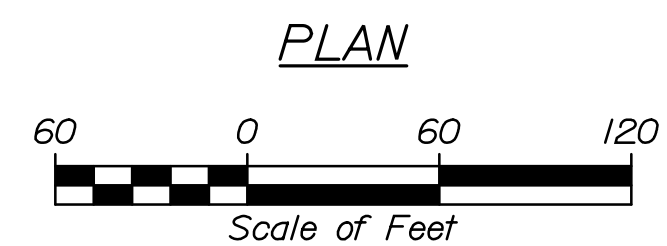

STATE OF MAINE DEPARTMENT OF TRANSPORTATION		PROJECT NUMBER 022809.20	
PORTLAND INTERNATIONAL MARINE TERMINAL EXISTING LAYDOWN AND CONNECTING CORRIDOR CONNECTION		CUMBERLAND COUNTY	
PORTLAND		AND BOLLARD GEOMETRICS	
SHEET NUMBER		C18	
21 OF 116		WIN 022809.20	

PROJ. MANAGER	J. KIT TREDGE	BY	DATE
DESIGN-DETAILED	HME	MFC	06/14
CHECKED-REVIEWED	-	CRM	06/14
DESIGNS-DETAILED	-	-	-
REVISIONS 1	-	-	-
REVISIONS 2	-	-	-
REVISIONS 3	-	-	-
REVISIONS 4	-	-	-
FIELD CHANGES	-	-	-

DATE	SIGNATURE	P.E. NUMBER	DATE
06/14			
06/14			
-			
-			
-			
-			