


Date: 6/26/2014


Username:

Division:

Filename: 025_Landscape2.dgn

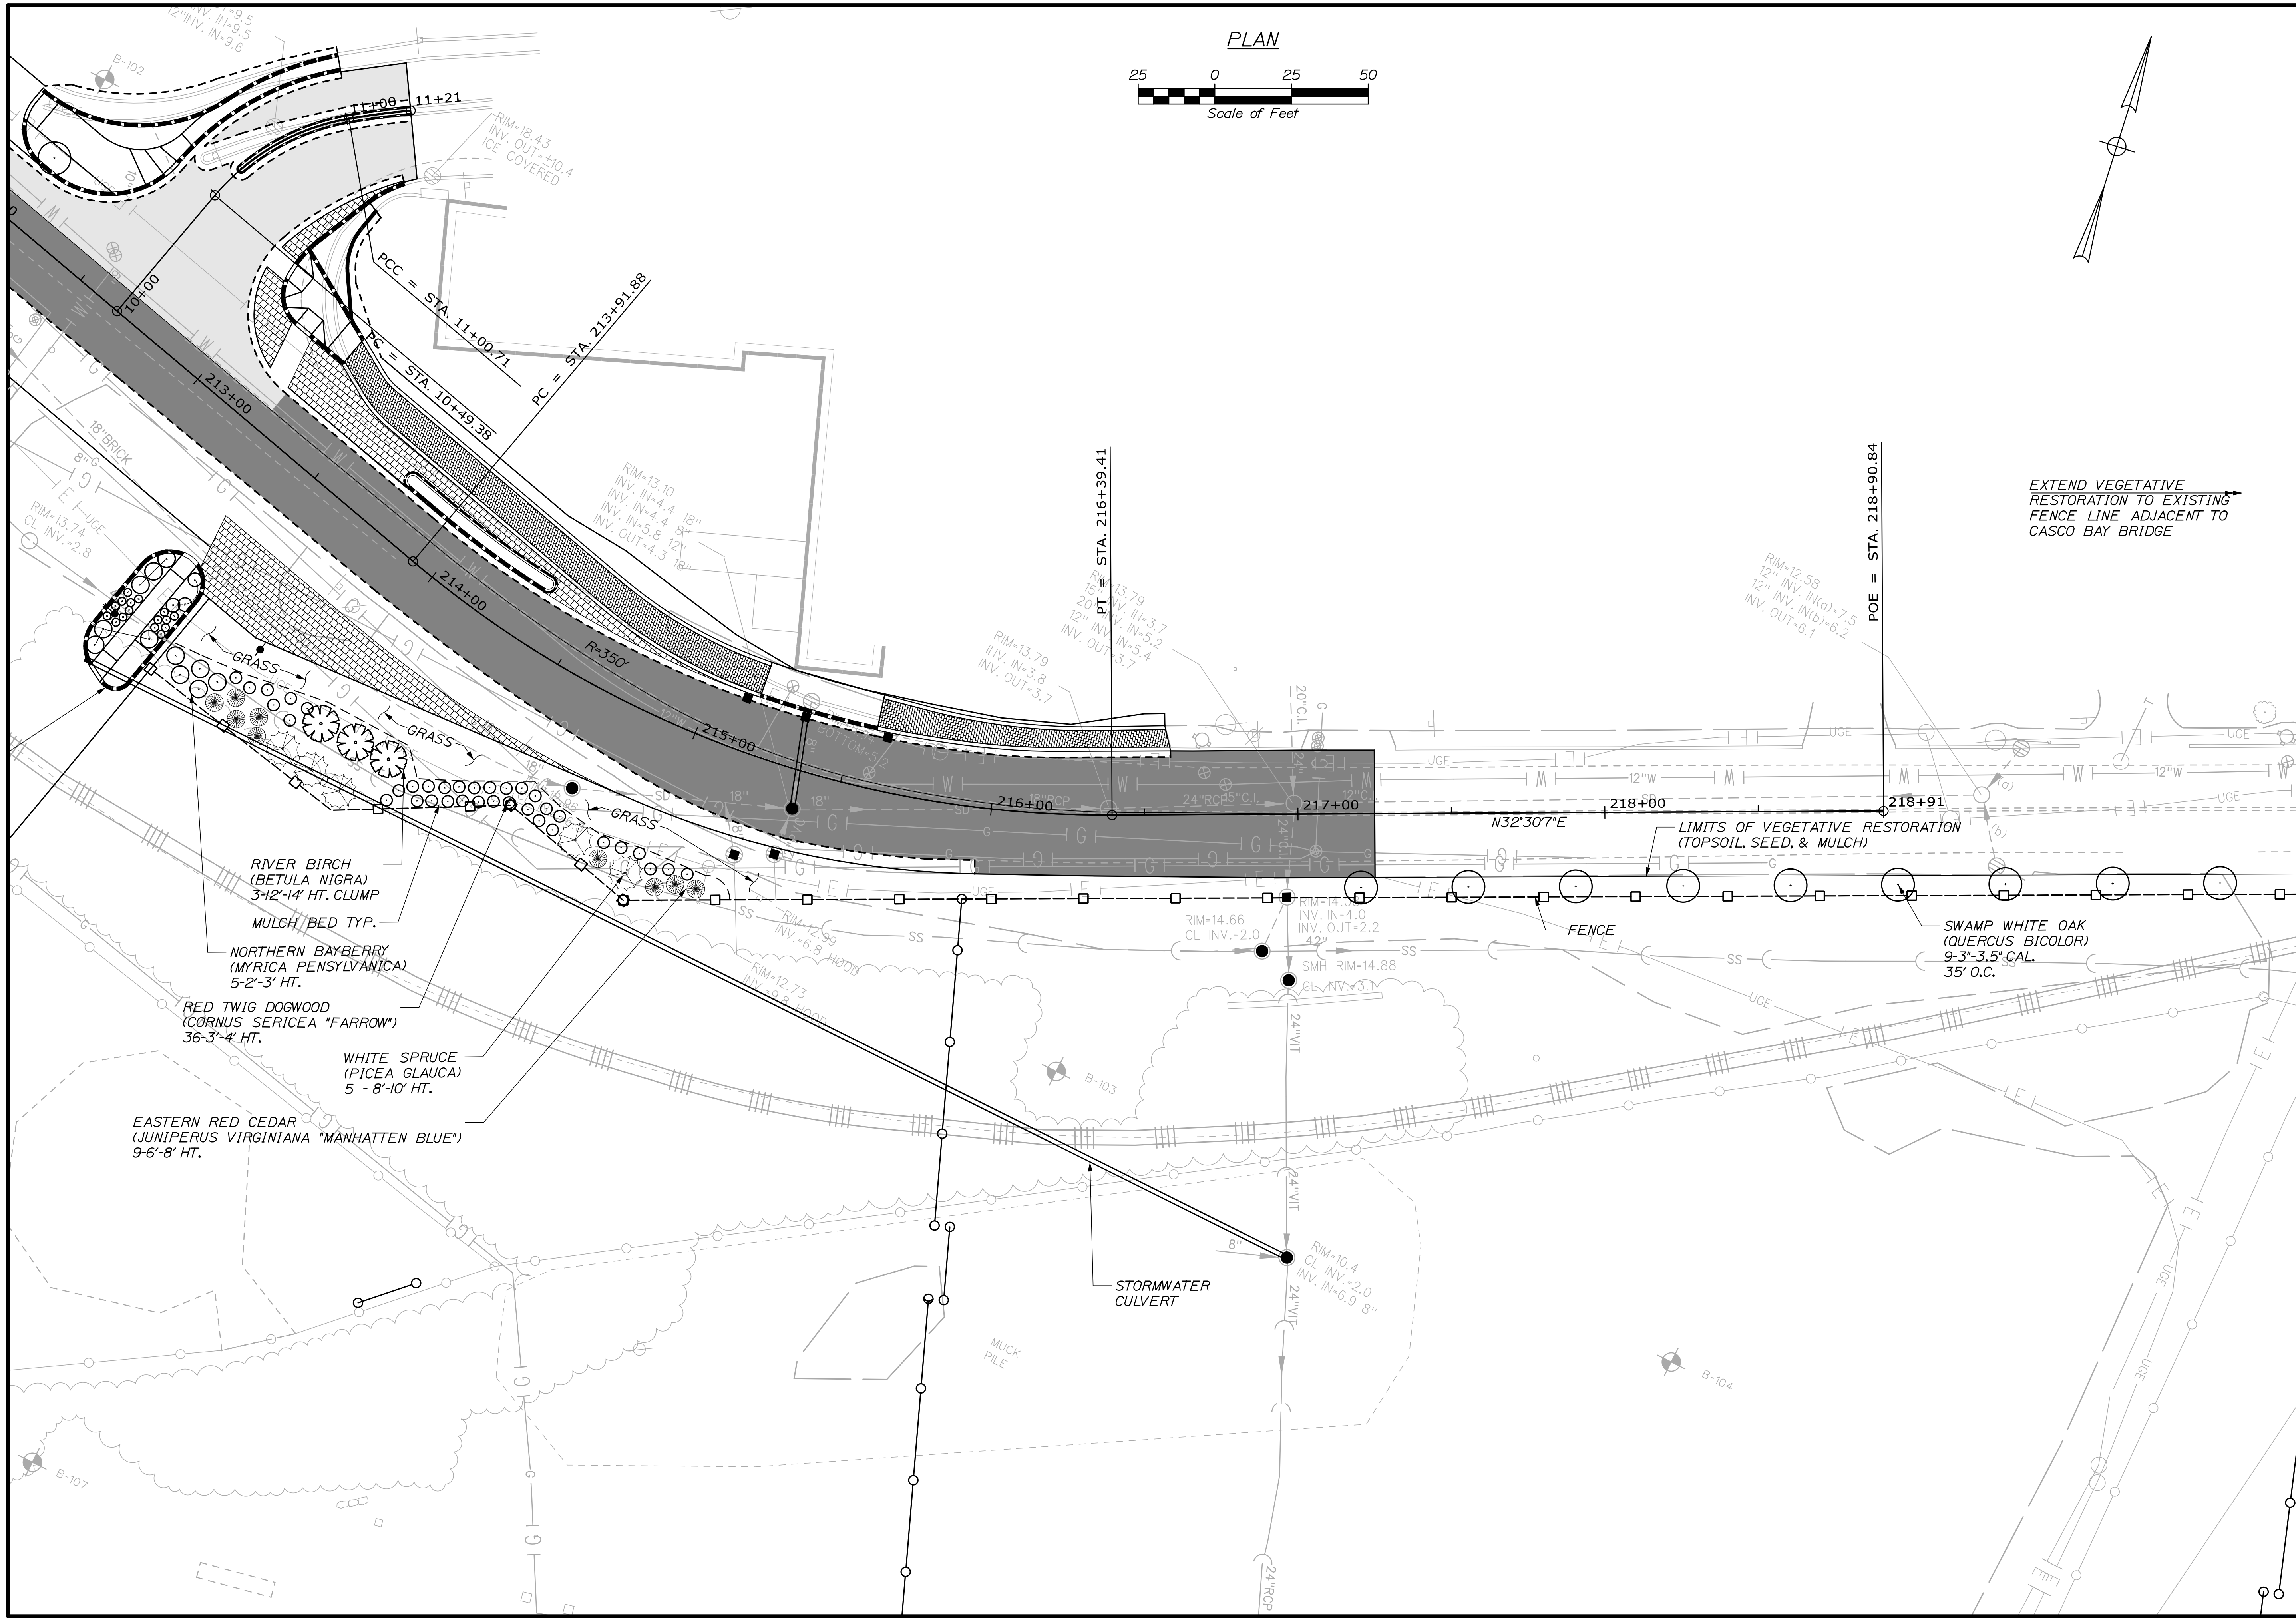

STATE OF MAINE
DEPARTMENT OF TRANSPORTATION
PROJECT NUMBER 022809.20

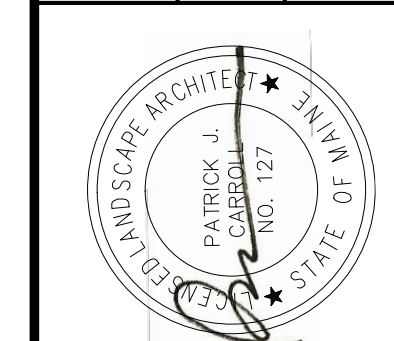

SIGNATURE
P.E. NUMBER
DATE

DATE	BY	DESCRIPTION
06/14	JPC	DESIGN-DETAILED
06/14	CRM	CHECKED-REVIEWED
-	-	DESIGN-DETAILED
-	-	DESIGN-DETAILED
-	-	REVISIONS 1
-	-	REVISIONS 2
-	-	REVISIONS 3
-	-	REVISIONS 4
-	-	FIELD CHANGES

PORTLAND INTERNATIONAL MARINE TERMINAL
EXISTING LAYDOWN AND CONNECTING CORRIDOR CONNECTION
PORTLAND
CUMBERLAND COUNTY
LANDSCAPING PLAN

SHEET NUMBER
C22
25 OF 116