



QTY	PART MARK	DESCRIP	LENGTH
4	CB10	1" ROD	10' 9"
4	CB11	1" ROD	12' 2"
16	CB12	1" ROD	15' 0"
8	G13	8Z25 14	26' 11-1/2"
6	G14	8Z25 14	28' 7-1/2"
12	G15	8Z25 14	19' 11-1/2"
12	G16	8Z25 14	3' 3-3/4"
18	G17	8Z25 14	4' 0"
6	G18	8Z25 14	7' 0"
6	G19	8Z25 14	1' 0"
7	G20	8Z25 14	25' 9-9/16"
2	G56	8Z25 14	28' 1-1/2"
6	G57	8Z25 14	3' 6"
4	J5	8C25 12	16' 3-3/4"
4	J6	8C25 12	37' 2-1/4"
2	J10	8C25 12	11' 0-1/2"
4	J13	8C25 12	19' 2"
4	J14	8C25 14	7' 2-1/4"
4	H5	8C25 12	19' 11-1/2"
2	H9	8C25 14	3' 4"
2	SH1	8C25 12	9' 11-1/2"
1	BC9	8C25 16	27' 6-7/8"
6	BC10	8C25 16	4' 1-3/4"
1	BC11	8C25 16	7' 1-3/4"
1	BC12	8C25 16	1' 1-3/4"
1	BC13	8C25 16	25' 9-1/2"

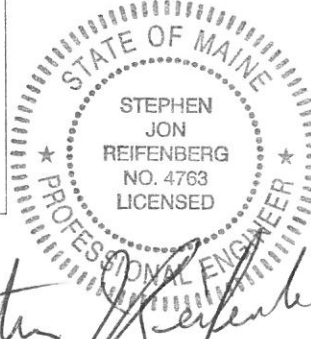

Stephen Reifenberg
9/17/14

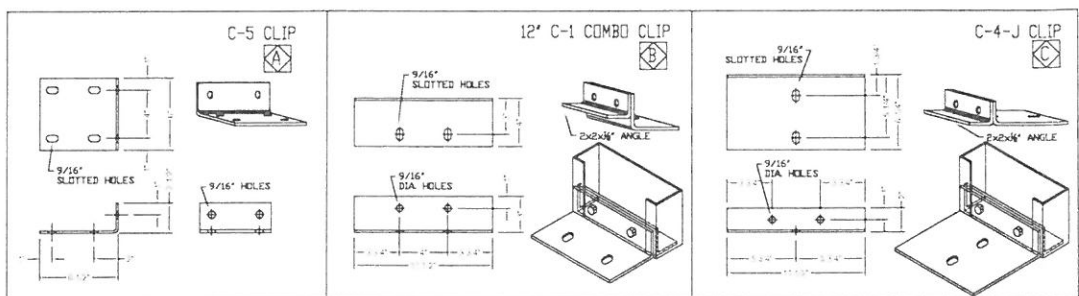

QTY	PART MARK	DESCRIP	LENGTH
4	PFC1	WEB: 15" X 3/16" FLG.: 8" X 1/2"	17' 6"
4	PFC2	WEB: 15" X 3/16" FLG.: 8" X 1/2"	15' 2"
4	PFR1	WEB: 19 1/4" X 3/16" FLG.: 10" X 3/8"	27' 3-1/2"

ERECTION REQUIRES MINOR ADJUSTMENTS

ESSEX STRUCTURAL STEEL CO., INC. CORTLAND, NEW YORK 13045		PROJECT: CANAL LANDING 100 WEST COMMERCIAL STREET PORTLAND, MAINE 04101	SHEET: 5B
REVISIONS	CONTRACTOR: IRISHSPAN INDUSTRIES PROJECT NO.: S-1468		TITLE: LINE C, I FRAMING PLAN
DRAWN BY: JCK	DATE: 7/1/14	SCALE: D.N.S.	