

 $--\frac{3}{4}$ " I.D. PULL EYE CENTERED 4"

BELOW EACH KNOCKOUT

END VIEW


OPTIONAL-


BASE SLAB

SPLICE BOX DETAIL

N.T.S.

SECTION VIEW

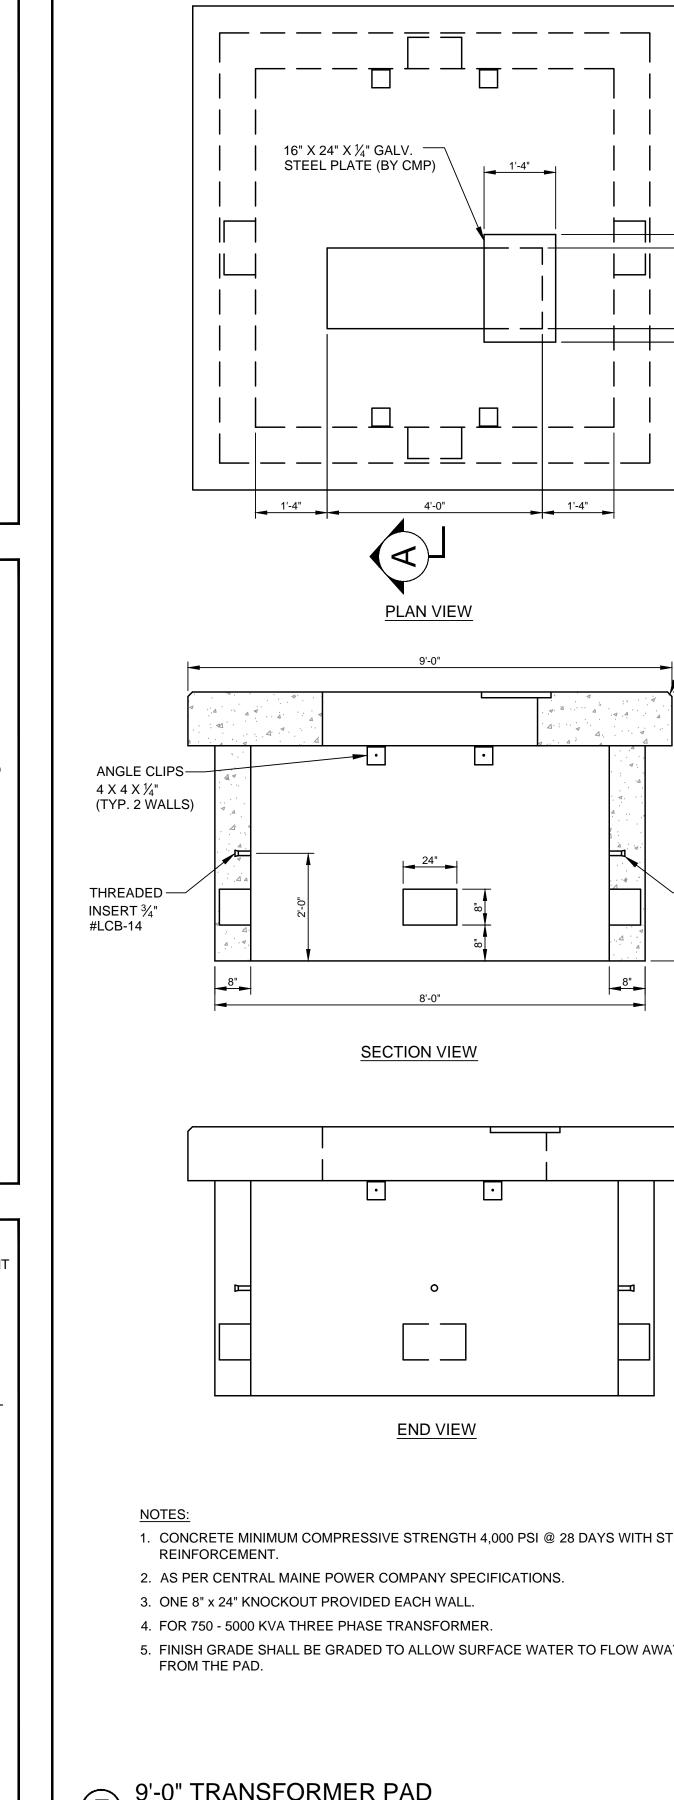

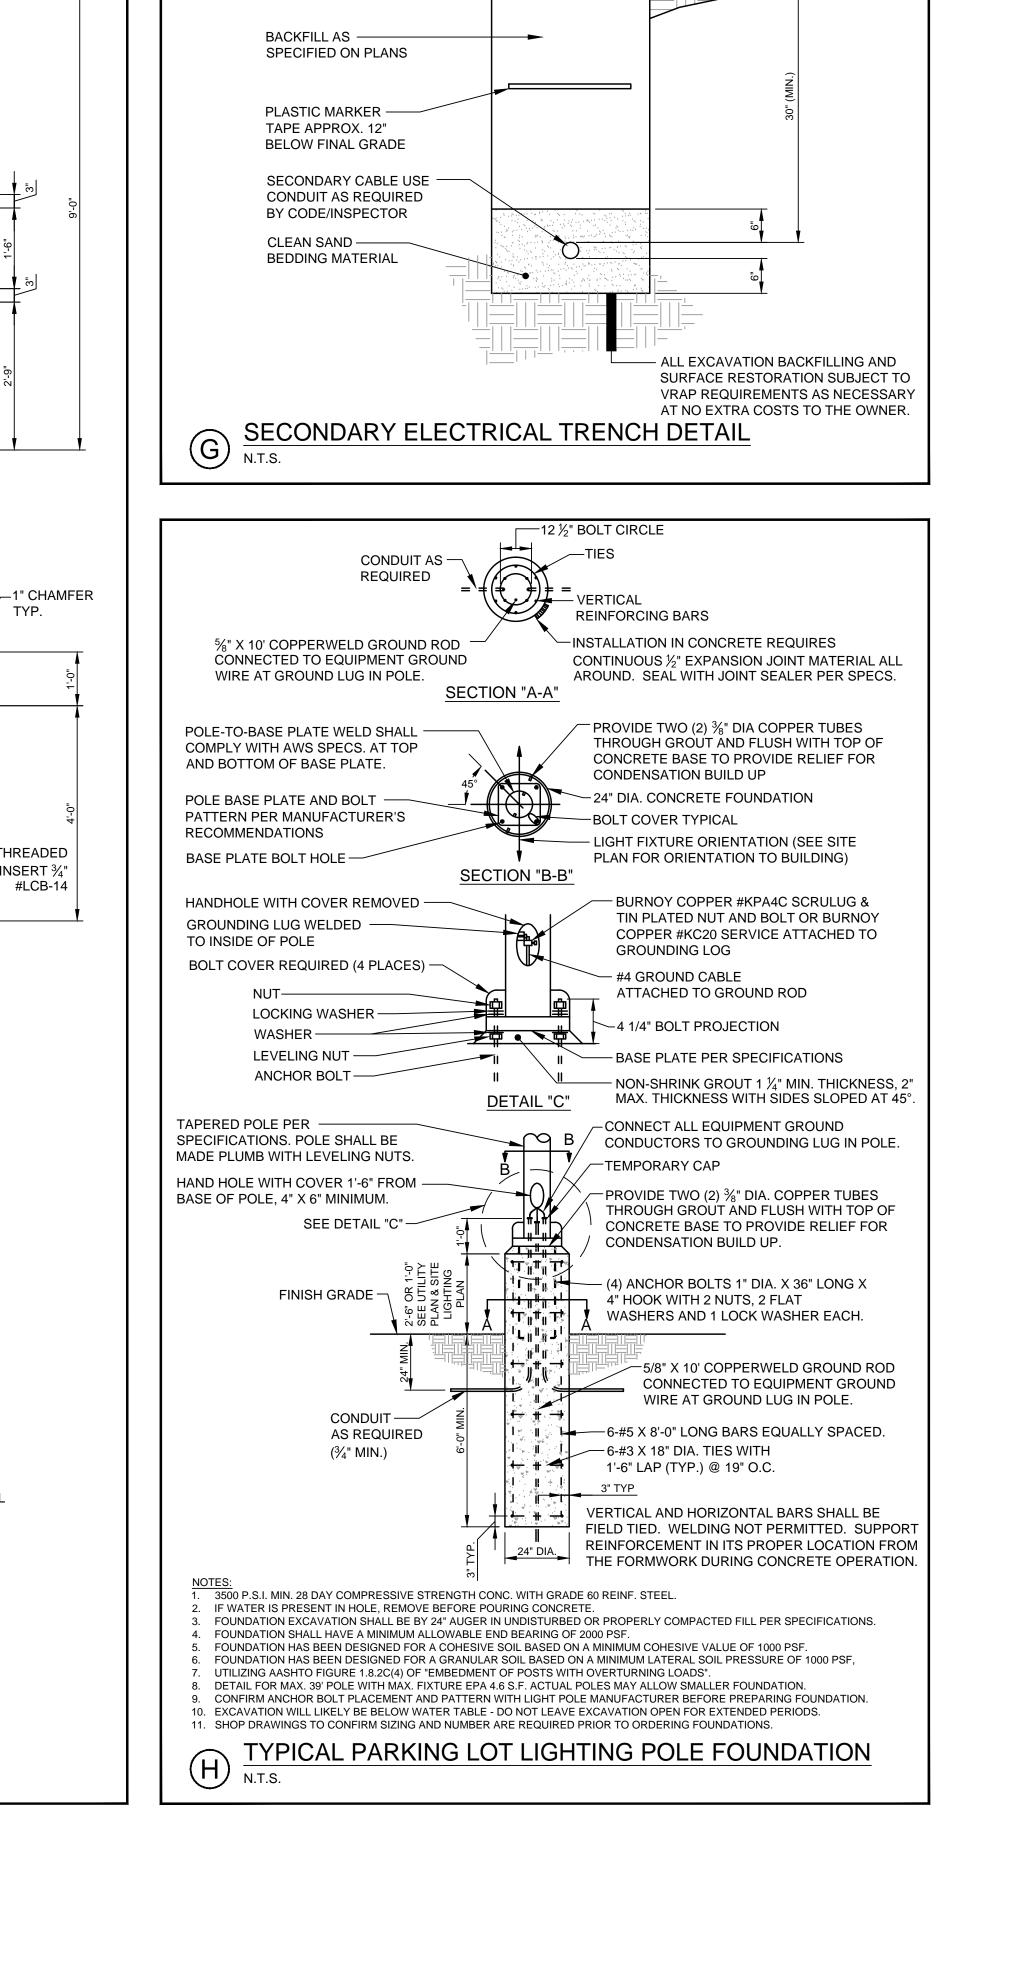

4" LOAM, SEED, AND MULCH

OR PAVEMENT SECTION AS

DETAILED IN THIS PLAN SET

— FINISH GRADE

