



TYPICAL PURLIN BRACE DETAIL SCALE: 3/4" = 1'-0"

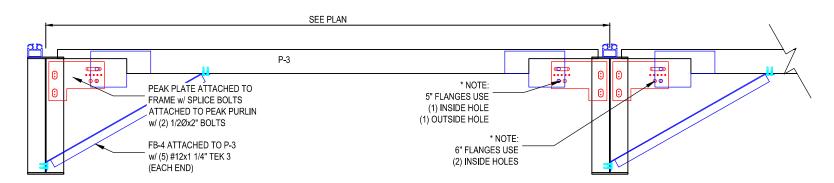

TYPICAL P-3 BRACE DETAIL SCALE: 3/4" = 1'-0"

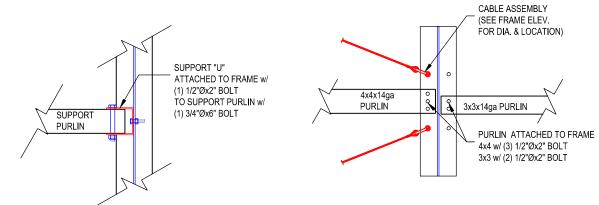

SUPPORT "U" SECTION DETAIL SCALE: 3/4" = 1'-0"





TOP FLANGE —

SUPPORT PLATE


(1) 3/4"Øx6" BOLT

TO SUPPORT PURLIN w/


SUPPORT PLATE


TO 4x4 PURLIN w/

(2) 1/2"Øx5 1/2" BOLT

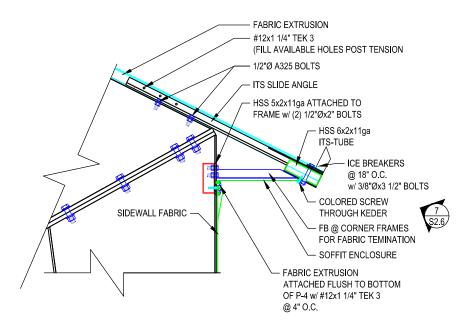



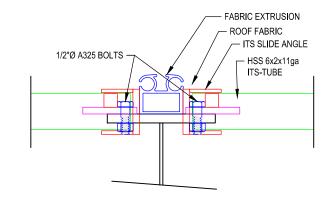

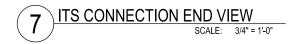



NEW YARD LLC 120'-0" x 160'-6" PORTLAND, ME

Legacy Building Solutions 19500 County Rd 142 South Haven, MN 55830 p. 320-259-7126

THIS DRAWING AND THE INFORMATION HEREON, REMAINS THE PROPERTY OF LEGACY BUILDING SOLUTIONS. IT IS PROVIDED FOR ERECTING THE BUILDING DESCRIBED IN THE APPLICABLE PURCHASE ORDER AND SHALL NOT BE MODIFIED. REPRODUCED OR USED FOR ANY OTHER PURPOSE WITHOUT PRIOR WRITTEN APPROVAL OF LEGACY BUILDING SOLUTIONS.

PATENT PENDING

PURLIN CONNECTION DETAILS

DATE:

DRAWING SET:

STAMPED DRAWING		10-07-201	
Δ			
Δ			
Δ			
Project No.:	13-025		
Date:	10-07-2013		
Drawn By:	AMH		
Checked By:	INSERT CH	INSERT CHECKED BY	

Sheet Number: