




**1** 8C14 DOOR FRAME DETAIL  
SCALE: 3/4" = 1'-0"

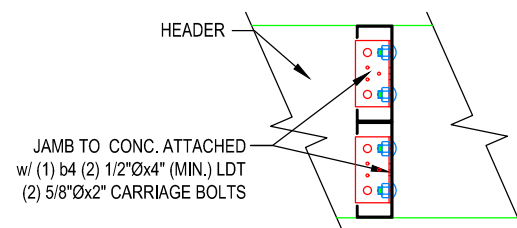


**2** 8C14 HEADER TO JAMB  
SCALE: 3/4" = 1'-0"

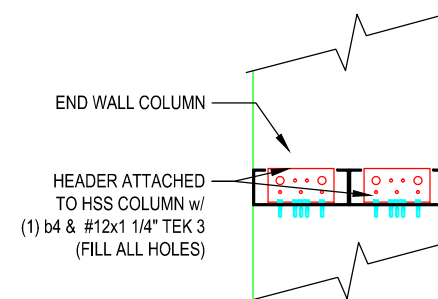


**4** 8C14 TO COLUMN SECTION  
SCALE: 3/4" = 1'-0"

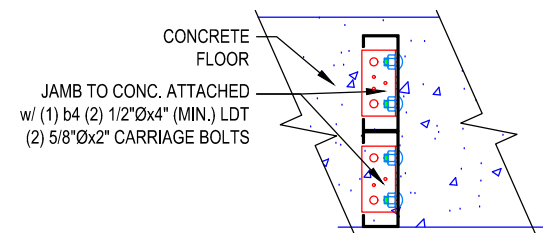


**3** 8C14 JAMB TO CONCRETE  
SCALE: 3/4" = 1'-0"

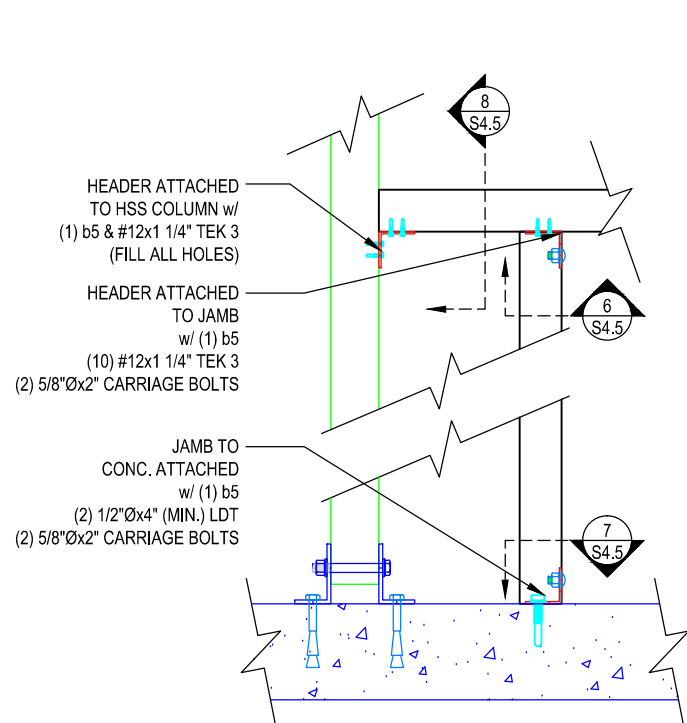


**5** 12C12 DOOR FRAME DETAIL  
SCALE: 3/4" = 1'-0"

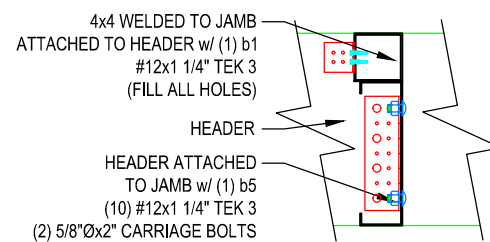

**6** 12C12 HEADER TO JAMB  
SCALE: 3/4" = 1'-0"

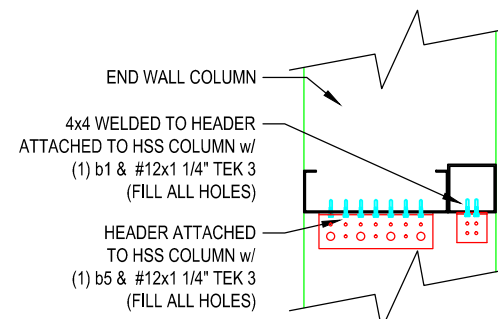

**8** 12C12 TO COLUMN SECTION  
SCALE: 3/4" = 1'-0"

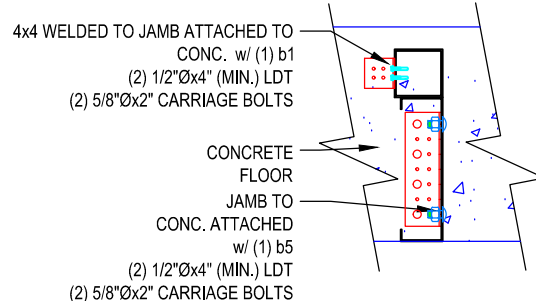

**7** 12C12 JAMB TO CONCRETE  
SCALE: 3/4" = 1'-0"

DRAWING SET:	DATE:
△ STAMPED DRAWING	10-07-2013
△	
△	
△	

Project No.:	13-025
Date:	10-07-2013
Drawn By:	AMH
Checked By:	INSERT CHECKED BY