
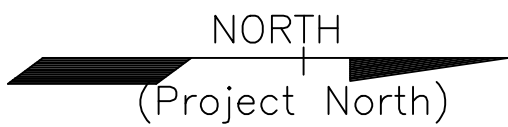


FOUNDATION PLAN

Scale: 3/32" = 1'-0" (11x17)
 (West End Half Plan)

NOTES:
 Top/Piers = Top/Walls = El. 15.0' UNO
 Inside & Outside Grades Slope from El.14.5'
 (West) to El.13.0' East (see Civil Plans)
 Bott./Footing Els. (BFE) are 4.0' below grade
 Infill Walls (betw Piers) are 8" UNO

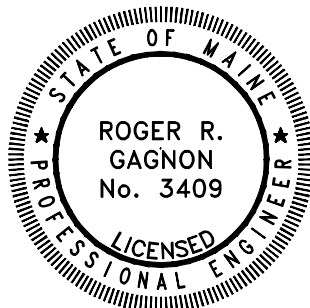

160'-6" Out-to-out Steel & Concrete

Note: Step B.F.E.s up from 9.0' at 1-line to 10.5' at 9-line

WALKDOOR OPNG.
 T.W.E. 13.75'
 B.F.E. 9.75' typ at Line-5