
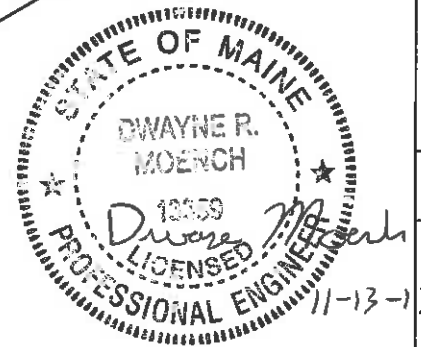



# NEW YARD LLC 120'-0" x 160'-6"

40 WEST COMMERCIAL STREET  
PORTLAND, ME 04107

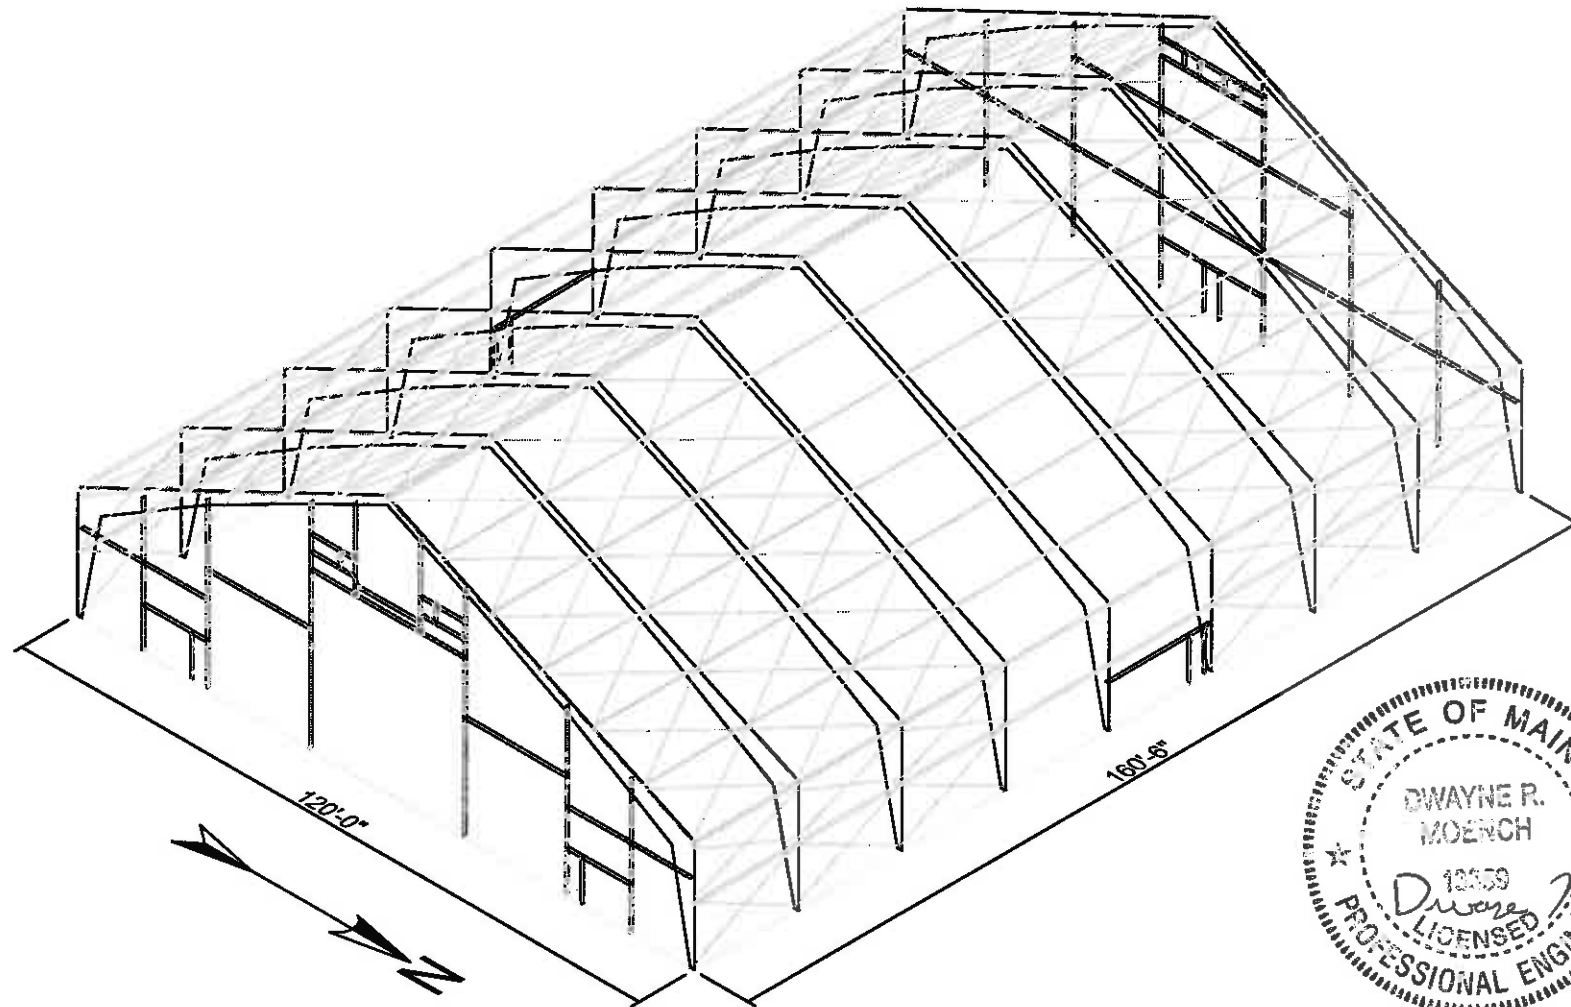

ABBREVIATION LEGEND			
MARK	DESCRIPTION	MARK	DESCRIPTION
P	PURLIN	ITS	INCLUSIVE TENSION SYSTEM
CB	CABLE BRACE	EC	END WALL COLUMN
S	SUPPORT PURLIN	G	GIRT
FB	FLANGE BRACE	DJ	DOOR JAMB
SP	SPLICE PLATE	DH	DOOR HEADER
b	ATTACHMENT CLIP	VF	VENT FRAME

S0	<b>INDEX &amp; COVER PAGES</b>
	S0.0 - SHEET INDEX
	S0.1 - BUILDING SPECS.
	S0.2 - ANCHOR BOLT REACTIONS
	S0.3 - 3D VIEW 1
S0.4 - 3D VIEW 2	
S1	<b>ANCHOR BOLT LAYOUT</b>
	S1.0 - ANCHOR BOLT PLAN S1.1 - ANCHOR BOLT DETAILS
S2	<b>RIGID FRAME SECTIONS</b>
	S2.0.0 - EXTRUSION LAYOUT & RIGGING DETAILS
	S2.0.1 - EXTRUSION LAYOUT & RIGGING DETAILS
	S2.0.2 - EXTRUSION LAYOUT & RIGGING DETAILS
	S2.1 - RIGID FRAME PROFILE FRAME LINE 1 @ BAY 1
	S2.2 - RIGID FRAME PROFILE FRAME LINES 2-4, 6-8 @ BAYS 2, 3, 6 & 7
	S2.3 - RIGID FRAME PROFILE FRAME LINES 4-6 @ BAYS 4 & 5
S2.4 - RIGID FRAME PROFILE FRAME LINE 9 @ BAY 8	
S2.6 - PURLIN CONNECTION DETAILS	
S3	<b>RIGID FRAME LAYOUT</b>
	S3.0 - ROOF FRAMING PLAN
	S3.1 - SIDE WALL FRAMING PLAN
	S3.7 - SIDE WALL FRAMING DETAILS
S4	<b>END WALL FRAMING</b>
	S4.0 - GRID 1 FRAMING PLAN
	S4.1 - GRID 9 FRAMING PLAN
	S4.4 - ENDWALL DETAILS
	S4.5 - ENDWALL DOOR FRAMING DETAILS
S5	<b>COMPONENT DETAILS</b>
S5.0 - CLIP DETAILS	
S6	<b>FABRIC DETAILS</b>
	S6.0 - FABRIC LAYOUT S6.1 - FABRIC DETAILS
S7	<b>LINER DETAILS</b>
	S7.0 - ROOF LINER FABRIC LAYOUT S7.1 - LINER DETAILS

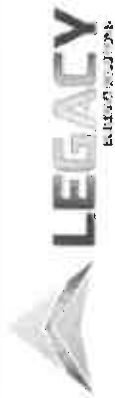

www.LegacyBuildingSolutions.com  
1-877-259-7126

NEW YARD LLC  
120'-0" x 160'-6"  
PORTLAND, ME

Legacy Building Solutions  
19500 County Rd 142  
South Haven, MN 55830  
p. 320-259-7126

THIS DOCUMENT IS THE PROPERTY OF LEGACY BUILDING SOLUTIONS. IT IS TO BE USED ONLY FOR THE PROJECT AND SITE SPECIFICALLY IDENTIFIED HEREIN. ANY REUSE OR MODIFICATION OF THIS DOCUMENT WITHOUT THE WRITTEN PERMISSION OF LEGACY BUILDING SOLUTIONS IS PROHIBITED.

PATENT PENDING

SHEET INDEX

REVISION	DATE
△	
△	
△	
△	

Author:             
 Designer:             
 Checker:             
 Date:           

Draw Number:

S0.0