


**1 BASEPLATE LAYOUT**  
ALL BASEPLATES @ ELEV. 100'-0" U.N.O.

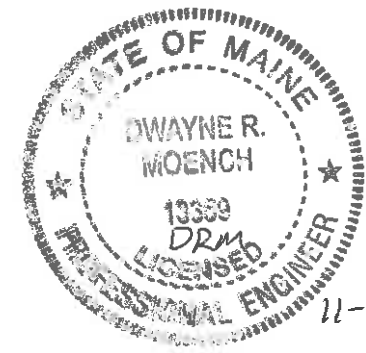

**NEWYARD LLC**  
**120'-0" X 160'-6"**  
PORTLAND, ME

Legacy Building Solutions  
19500 County Rd 142  
South Haven, MN 55830  
p. 320-259-7126

THIS DRAWING AND THE INFORMATION CONTAINED HEREIN ARE THE PROPERTY OF LEGACY BUILDING SOLUTIONS, LLC. NO PART OF THIS DRAWING IS TO BE REPRODUCED OR TRANSMITTED IN ANY FORM OR BY ANY MEANS, ELECTRONIC OR MECHANICAL, INCLUDING PHOTOCOPYING, RECORDING, OR BY ANY INFORMATION STORAGE AND RETRIEVAL SYSTEM, WITHOUT THE WRITTEN PERMISSION OF LEGACY BUILDING SOLUTIONS.

**PATENT PENDING**

BASEPLATE LAYOUT

OWNER:	NEWYARD LLC
DESIGNER:	DWAYNE R. MOENCH
DATE:	11-13-13
SCALE:	1/16" = 1'-0"
PROJECT:	120' X 160' STEEL DECK

NO.	DATE	DESCRIPTION

Sheet Number  
**S1.0**

SCALE: 1/16" = 1'-0"