


1 EXTRUSION LAYOUT
FRAME LINE 9

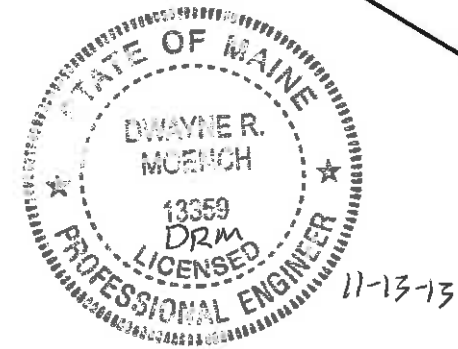

NEW YARD LLC
120'-0" X 160'-6"
PORTLAND, ME

Legacy Building Solutions
19500 County Rd 142
South Haven, MN 55830
p. 320-259-7126

THIS DOCUMENT IS THE PROPERTY OF LEGACY BUILDING SOLUTIONS. IT IS TO BE USED ONLY FOR THE PROJECT AND SITE SPECIFICALLY IDENTIFIED HEREIN. IT IS NOT TO BE REPRODUCED, COPIED, OR TRANSMITTED IN ANY FORM OR BY ANY MEANS, ELECTRONIC OR MECHANICAL, INCLUDING PHOTOCOPYING, RECORDING, OR BY ANY INFORMATION STORAGE AND RETRIEVAL SYSTEM, WITHOUT THE WRITTEN PERMISSION OF LEGACY BUILDING SOLUTIONS.

PATENT PENDING

EXTRUSION LAYOUT
& RIGGING DETAIL

PROJECT	DATE
NEW YARD	11-13-13

Drawn	
By	
Check	
Scale	

Sheet Number:

S2.0.2

SCALE: 3/32" = 1'-0"