


www.LegacyBuildingSolutions.com
1-877-259-1628

NEW YARD LLC
120'0" X 160'0"
PORTLAND, ME

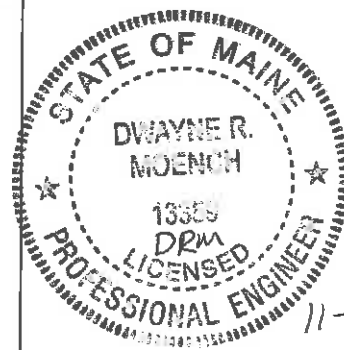

Legacy Building Solutions
19500 County Rd 142
South Haven, MN 55830
p. 320-259-7126

THIS DOCUMENT AND THE INFORMATION CONTAINED HEREIN, INCLUDING THE PATENT RIGHTS OF LEGACY BUILDING SOLUTIONS, IS THE PROPERTY OF LEGACY BUILDING SOLUTIONS. IT IS PROVIDED TO YOU BY LEGACY BUILDING SOLUTIONS FOR YOUR INFORMATION ONLY. IT IS NOT TO BE REPRODUCED, COPIED, OR TRANSMITTED IN ANY FORM OR BY ANY MEANS, ELECTRONIC OR MECHANICAL, INCLUDING PHOTOCOPYING, RECORDING, OR BY ANY INFORMATION STORAGE AND RETRIEVAL SYSTEM, WITHOUT THE EXPRESS WRITTEN PERMISSION OF LEGACY BUILDING SOLUTIONS.

PATENT PENDING

ROOF LINER FABRIC LAYOUT

SYMBOL	DESCRIPTION
△	SEAM COVER
△	
△	
△	

Scale:	1"=10'
By:	DRM
Check:	DRM
Drawn by:	DRM

Sheet Number
S7.0