



PYS-WEST

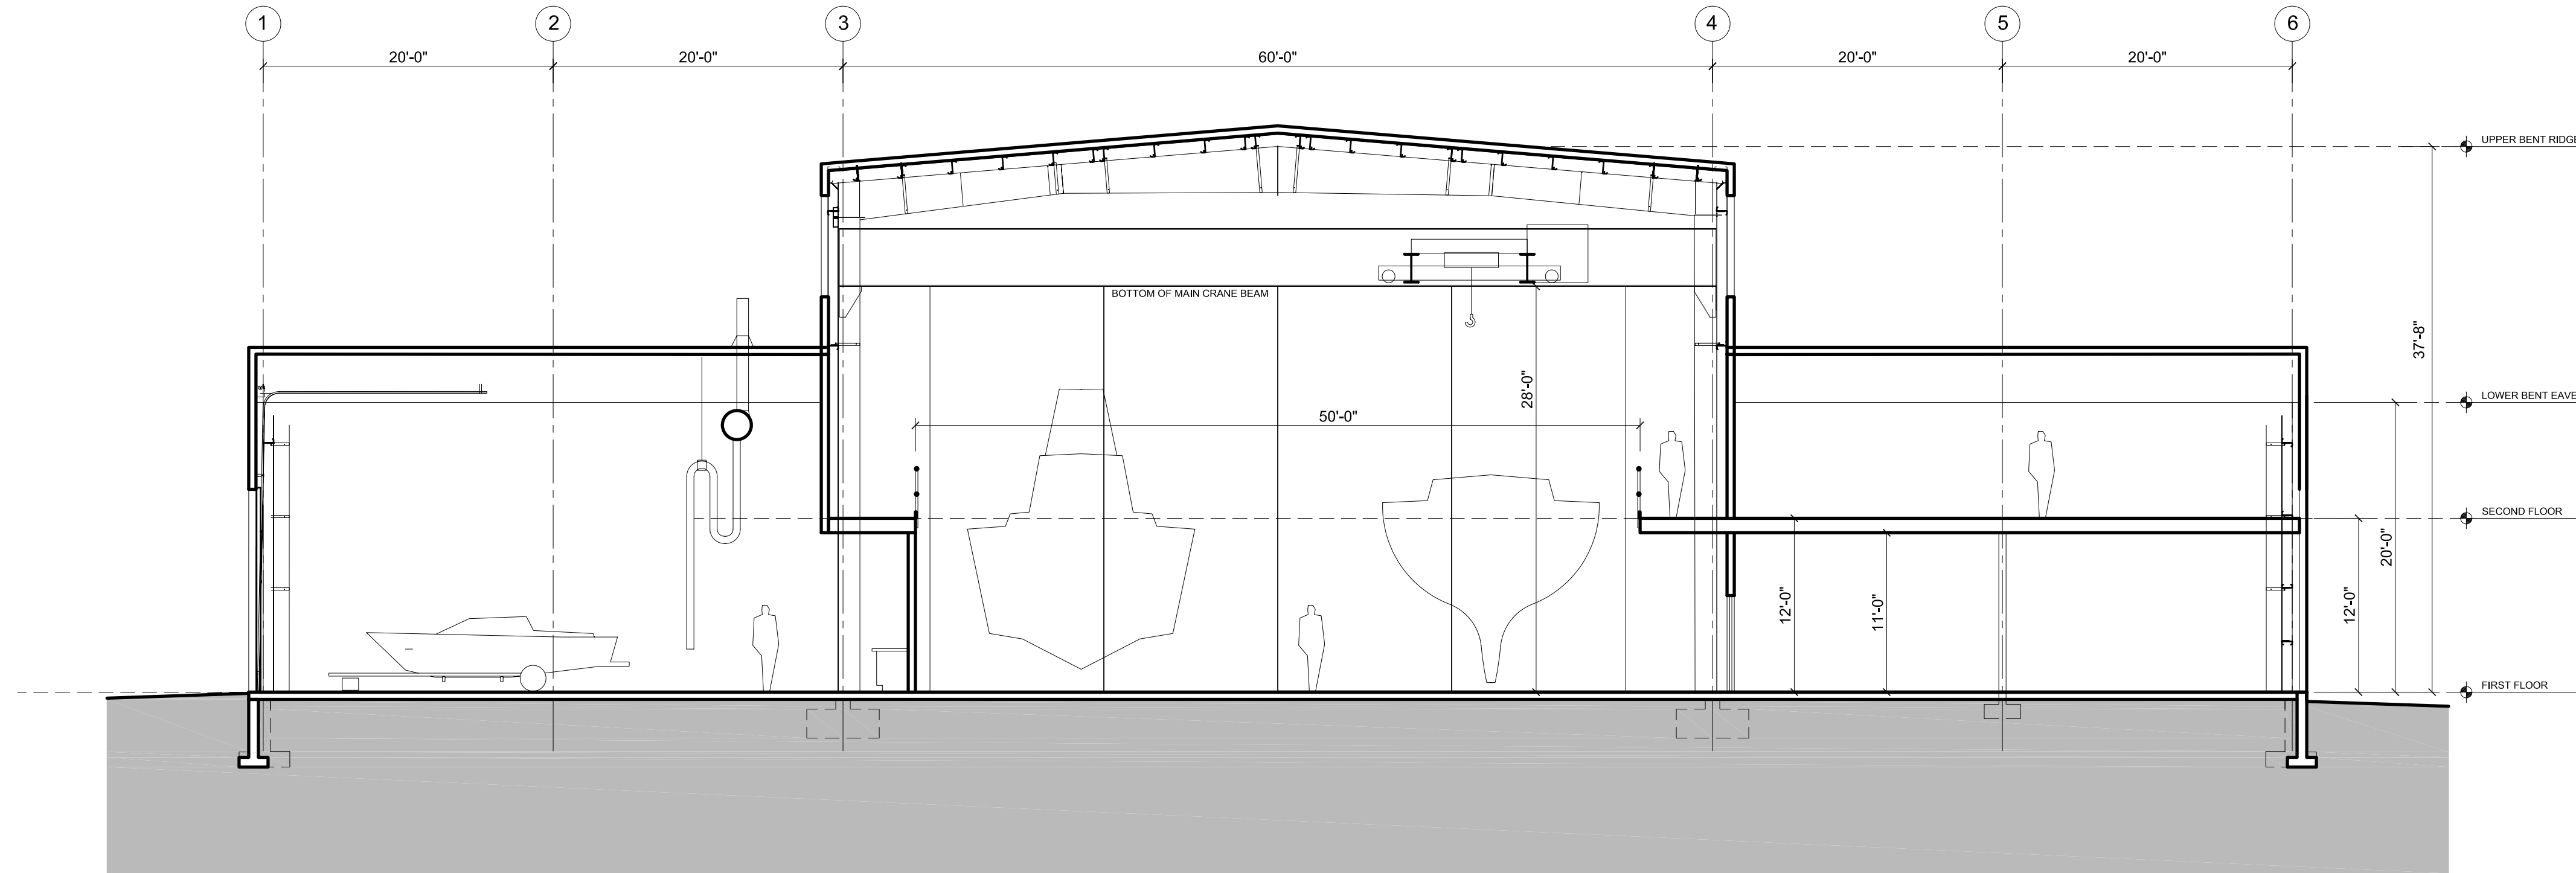

SECTION (A-A) AT CLERESTORY
SCALE 1/8"=1'-0"

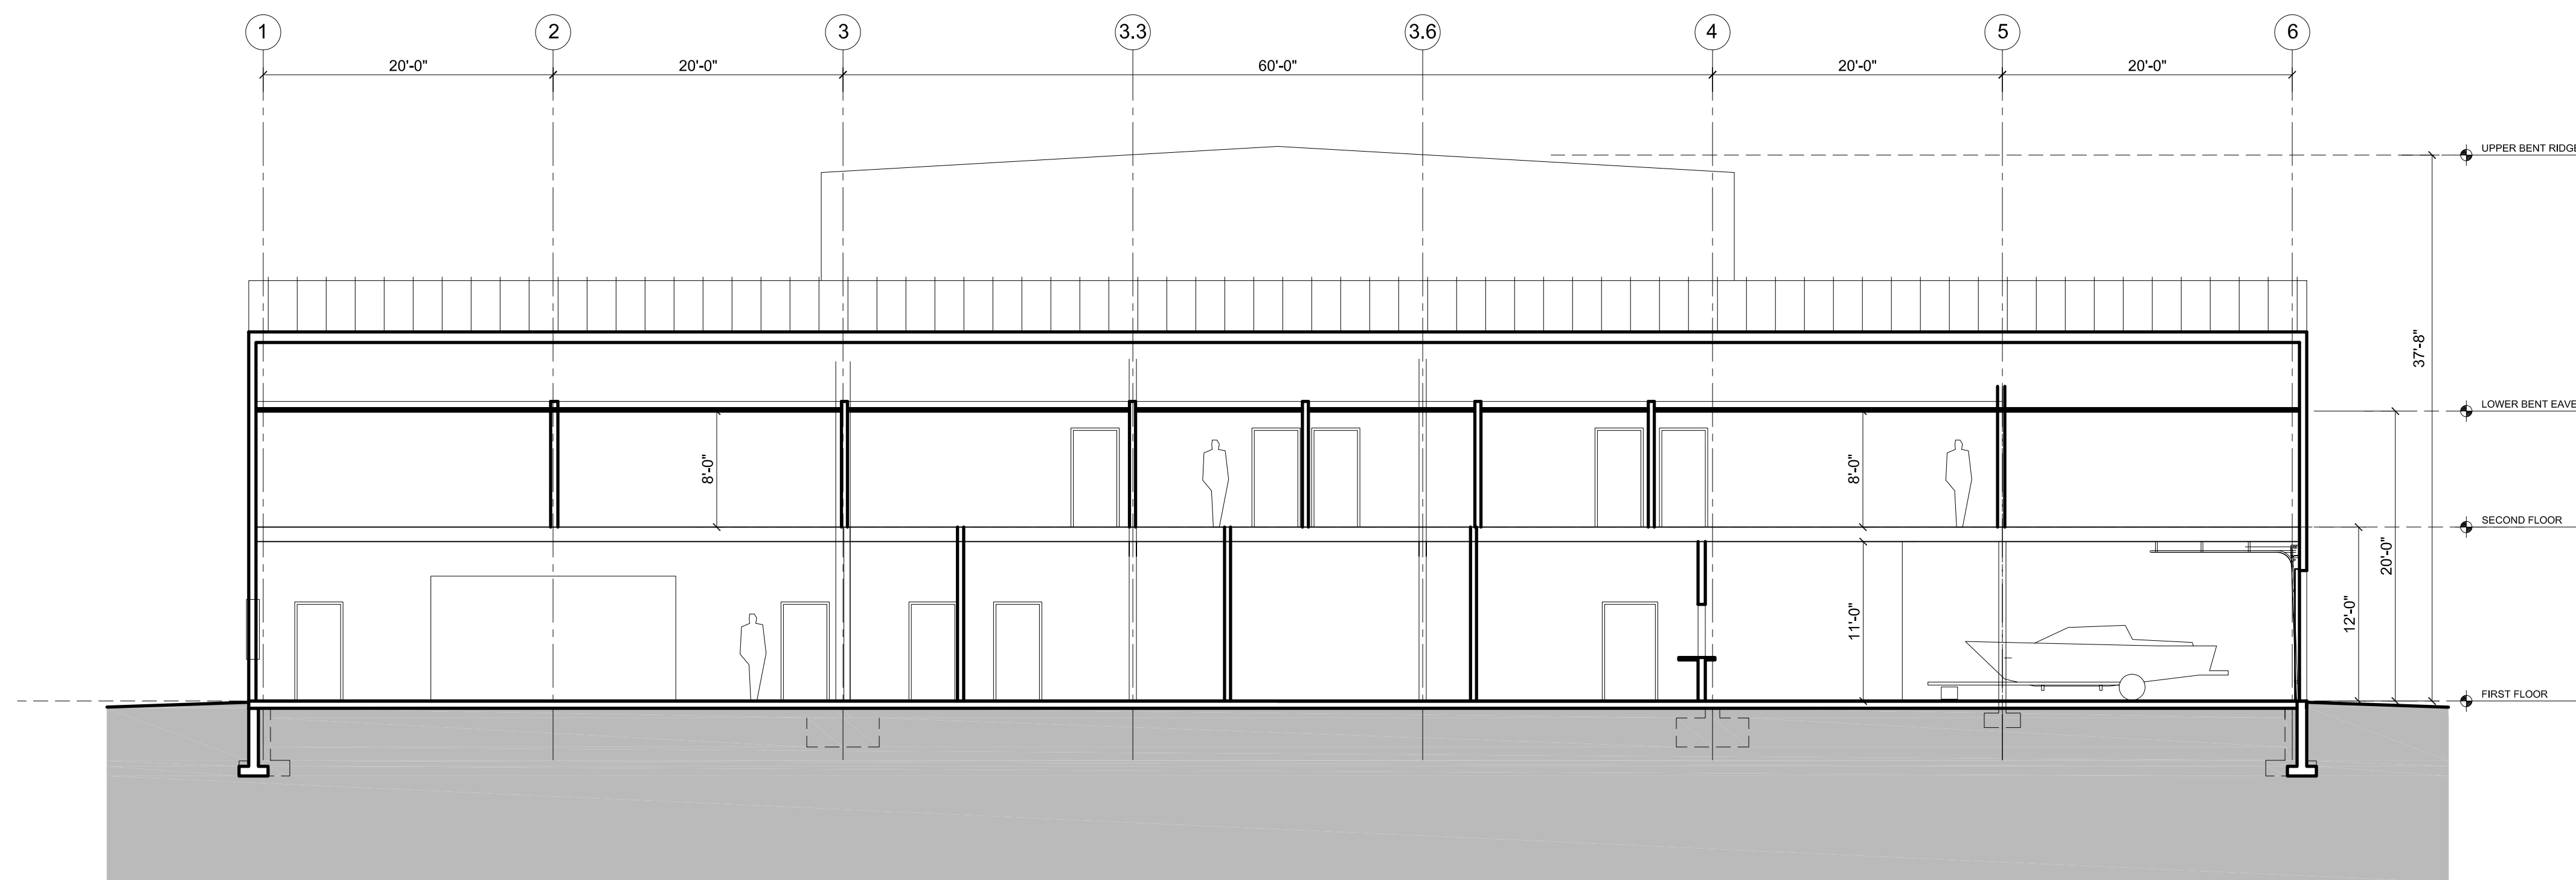

SECTION (B-B) AT ADMINISTRATION / RETAIL
SCALE 1/8"=1'-0"

12.04.12
PROGRESS PRINT
NOT FOR CONSTRUCTION

