
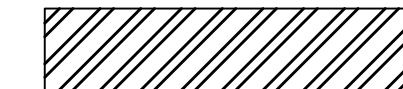

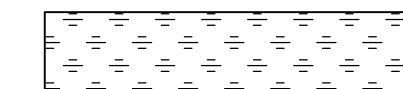

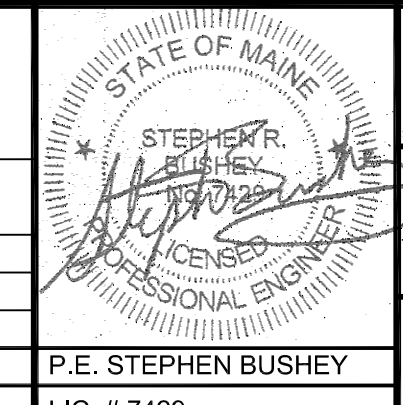


-  TEST PIT TO VERIFY LOCATION AND DEPTH OF EXISTING UTILITIES, TYP.
-  CONCRETE / PAVEMENT REMOVAL
-  TREE CLEARING AND CLEAN-UP AREA
-  PRESERVE AND PROTECT TREES AND SCRUBS
-  BITUMINOUS ASPHALT OR CONCRETE TO REMAIN OR RESTORED

**NOTE:**

1. ALL DELETERIOUS AND HAZARDOUS WASTE TO BE DISPOSED OF IN ACCORDANCE WITH GUIDELINES SET FORTH BY CREDERE ASSOCIATES.
2. DEMOLITION AND REMOVALS WILL BE PHASED WITH THE DEVELOPMENT WITH THE EXCEPTION OF THE CLEARING OF SELECT VEGETATION WHICH WILL OCCUR DURING PHASE 1.
3. PORTIONS OF REMOVALS TO BE PERFORMED BY UNTIL OR THEIR ASSIGNS AS PART OF VRAP. NEW YARD LLC CONTRACTOR IS EXPECTED TO WORK COOPERATIVELY WITH UNTIL VRAP CONSULTANTS AND CONTRACTOR(S).

PRELIMINARY - NOT FOR CONSTRUCTION

			PROJECT <b>CANAL LANDING AMENDED SITE PLAN</b>	ENGINEERS <b>FST</b> <b>FAY, SPOFFORD &amp; THORNDIKE, INC.</b> <small>ENGINEERS - PLANNERS - SCIENTISTS</small> <small>778 MAIN ST., SUITE 6, SOUTH PORTLAND, ME 04106</small>	DRAWN: CMW      DATE: AUGUST 2013 DESIGNED: SRB      SCALE: 1" = 50' CHECKED: SRB      JOB NO. 3091.02 / SP-M040B FILE NAME: 3091.02-DEMO SHEET <b>C-1.4</b>
REV	DATE	DESCRIPTION			
4	09.20.13	REVISED PHASE 1B BUILDING ALIGNMENT & RESUBMITTED TO CITY			
3	09.03.13	REVISED FOR PHASE 1A & 1B			
2	02.01.13	RELEASED FOR BIDDING			
1	10.31.12	FINAL SITE PLAN APPLICATION SUBMISSION			
		REVISIONS			