


THE FIRE TRUCK ROUTE SHOWN IS SUBJECT TO CHANGE BASED ON DAILY ACTIVITIES AND VESSELS AT SITE, HOWEVER AN EQUIVALENT ROUTE WILL BE PROVIDED AT ALL TIMES THAT WILL BE KEPT CLEAR OF STORED AND TRAIERED VESSELS, VEHICLE PARKING AND SNOW STORAGE.

FIRE EXTINGUISHERS TO BE PROVIDED WITHIN 25' OF ALL SHOREFRONT ACTIVITIES

REV	DATE	DESCRIPTION	REVISIONS
5	09.04.13	REVISED FOR PHASE 1A ACTIVITIES	
4	02.14.13	ADDED NOTE PER CITY CONDITION OF APPROVAL #8	
3	01.02.13	REVISED PER PLANNING BOARD CONDITION OF APPROVAL VII	
2	12.05.12	REVISED AND RESUBMITTED TO CITY	
1	10.31.12	FINAL SITE PLAN APPLICATION SUBMISSION	

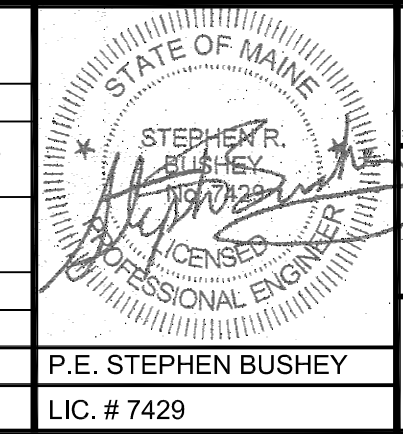

PROJECT
CANAL LANDING
AMENDED SITE PLAN
SHEET TITLE
AMENDED FIRE PROTECTION
PLAN PHASE 1B
CLIENT
NEW YARD LLC
58 FORE STREET
PORTLAND, ME 04101

FAY, SPOFFORD & THORNDIKE, INC.
ENGINEERS - PLANNERS - SCIENTISTS
778 MAIN ST., SUITE 6, SOUTH PORTLAND, ME 04106
DRAWN: CMW DATE: AUGUST 2013
DESIGNED: SRB SCALE: 1" = 50'
CHECKED: SRB JOB NO. 3091.02 / SP-M040B
FILE NAME: 3091.02-UTILITY
SHEET C-11.1