

- PHASE 1A TO INCLUDE:**
- PREPARE SELECTED SITE AREA FOR CONSTRUCTION INCLUDING SELECT CLEARING OF EXISTING VEGETATION.
 - GENERAL SITE CLEAN UP.
 - PLACEMENT OF FENCE ALONG PORTION OF COMMERCIAL STREET.
 - CREATION OF COMBINED ACCESS DRIVE FROM COMMERCIAL STREET WITH GATES BENEFITING MDOT AND CANAL LANDING.
 - CONSTRUCTION OF WEST BOAT RAMP, LIMITED FLOATING DOCKS.
 - PLACEMENT OF PORTABLE TEMPORARY TRAILER.
 - PILE REMOVAL AND REPLACEMENT.
 - REVETMENT REPAIRS AND GROUND STABILIZATION.


- PHASE 1B TO INCLUDE:**
- CONSTRUCTION OF 19,200 SF CLEAR SPAN BUILDING OR ALTERNATIVE METAL FRAMED STRUCTURE.
 - CONSTRUCTION OF WESTERN BOAT RAMP & FLOATING DOCKS.
 - EXTENSION OF UTILITIES TO SERVICE THE PROPOSED BUILDING.
 - COORDINATION WITH GAS COMPANY INFRASTRUCTURE DEMOLITION, REMOVAL AND OR RELOCATION.
 - CONSTRUCTION OF TWO CONCRETE WASHDOWN AREAS.

STRUCTURES WITHIN PROJECT TO BE CONSTRUCTED IN ACCORDANCE WITH PORTLAND CITY CODE, SECTION 14-450.8 FLOOD PLAIN MANAGEMENT.

NORTHERN UTILITIES, INC. db/a UNILIT, WILL CONTINUE TO MAINTAIN, STORE, OPERATE, REPLACE, AND MODIFY ITS ABOVE GROUND AND BELOW-GROUND NATURAL GAS FACILITIES ON THE SITE, AND MAY CONSOLIDATE, RELOCATE, OR OTHERWISE MODIFY ITS FACILITIES ACCORDING TO ITS NEEDS, IN COLLABORATION WITH NEW YARD INCLUDING PIPE STORAGE. THE CONTRACTOR IS EXPECTED TO COOPERATE WITH UNILIT'S REPRESENTATIVES INCLUDING ENGINEERS, CONTRACTORS AND RELATED PERSONNEL AT NO EXTRA EXPENSE TO NEW YARD LLC.

LEGEND

	PROPOSED BUILDING (PHASE 1B)
	PREPARED PERVIOUS SURFACE FOR VESSEL STORAGE AND MAINTENANCE (PHASE 1B)

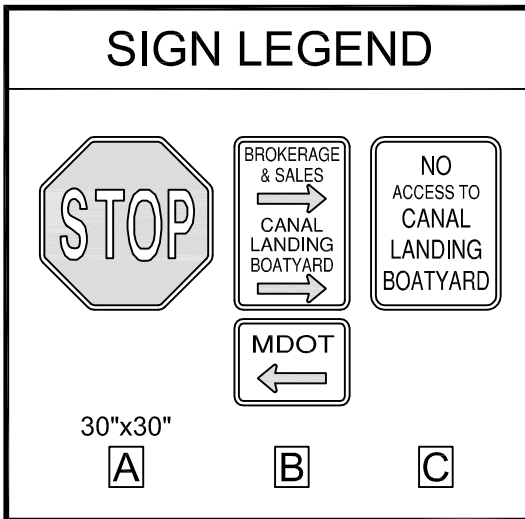

ZONING INFORMATION

ZONE: WATERFRONT PORT DEVELOPMENT ZONE (WPDZ)

PERMITTED USES: MARINE REPAIR SERVICES / BOAT REPAIR YARD

	REQUIRED	PROVIDED
MINIMUM LOT SIZE	NONE	22.0 AC
MINIMUM LOT FRONTAGE	NONE	±1525 FT
MINIMUM YARD DIMENSIONS		
FRONT SIDE	NONE	±72 FT
REAR SIDE	NONE	±318 FT
SETBACK FROM PIER LINE	NONE	N/A
	5 FT	>100 FT
MAXIMUM LOT COVERAGE	100%	<20 %
MAXIMUM BUILDING HEIGHT	45 FT AND 65 FT ABOVE MEAN SEA LEVEL	<45 FT AND <65 FT ABOVE MSL

PRELIMINARY - NOT FOR CONSTRUCTION

REV	DATE	DESCRIPTION	REV	DATE	DESCRIPTION
8	08.16.13	ANNOTATED FOR PHASE 1A - SUBMITTED TO CITY FOR APPROVAL	12	09.20.13	REVISED PHASE 1B BUILDING ALIGNMENT & RESUBMITTED TO CITY
7	02.14.13	ADDED NOTE PER CITY CONDITION OF APPROVAL #6	11	09.03.13	REVISED FOR PHASE 1A & 1B
6	02.01.13	RELEASED FOR BIDDING	10	08.22.13	ADDED WATER MAIN AND HYDRANT FOR PHASE 1A
5	12.27.12	REVISED SERVICE FLOAT LAYOUT	9	08.21.13	ADDED CONSTRUCTION TRAILER
4	12.05.12	REVISED AND RESUBMITTED TO CITY			
3	11.30.12	PROGRESS PLAN TO CLIENT FOR REVIEW			
2	10.31.12	FINAL SITE PLAN APPLICATION SUBMISSION			
1	08.10.12	SUBMITTED TO CLIENT FOR REVIEW			

PROJECT CANAL LANDING AMENDED SITE PLAN

CLIENT NEW YARD LLC
58 FORE STREET
PORTLAND, ME 04101

ENGINEERS **FST** FAY, SPOFFORD & THORNDIKE, INC.
ENGINEERS - PLANNERS - SCIENTISTS
778 MAIN ST., SUITE 8, SOUTH PORTLAND, ME 04106

DATE: AUGUST 2013
SCALE: 1" = 50'
JOB NO.: 3091.02 / SP-M040B
FILE NAME: 3091.02-SITE LAYOUT
SHEET: C-2.1

P.E. STEPHEN BUSHEY
LIC. # 7429