
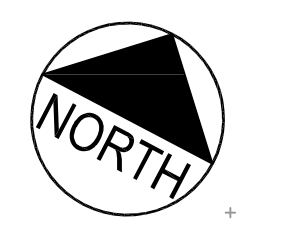


BOAT RAMP TO HAVE:
 • 3/4" WATER SERVICE AND HOSE BIB FOR WASHDOWN AREA
 • ELECTRICAL SERVICE
 • LIGHTING AND SECURITY CAMERA
 • FINAL LOCATIONS AND ROUTING TO BE DETERMINED

ROUTING OF ON-SITE WATER AND PRIMARY AND SECONDARY ELECTRICAL SYSTEMS TO BE DETERMINED

FLOATING DOCK SYSTEM TO HAVE THREE PHASE POWER, FINAL LOCATION TO BE DETERMINED

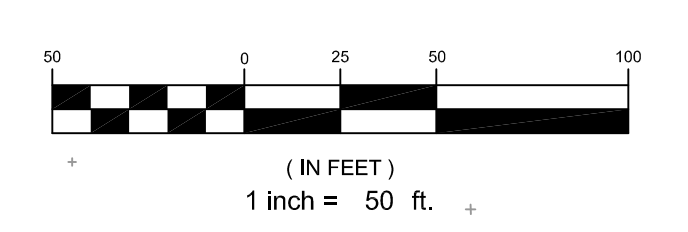

PRELIMINARY - NOT FOR CONSTRUCTION

PROJECT CANAL LANDING AMENDED SITE PLAN			CLIENT NEW YARD LLC 58 FORE STREET PORTLAND, ME 04101	
SHEET TITLE AMENDED UTILITY PLAN PHASE 1B			ENGINEERS FST FAY, SPOFFORD & THORNDIKE, INC. ENGINEERS - PLANNERS - SCIENTISTS 778 MAIN ST., SUITE 6, SOUTH PORTLAND, ME 04106	
3	09.20.13	REVISED PHASE 1B BUILDING ALIGNMENT & RESUBMITTED TO CITY	DATE	AUGUST 2013
2	10.31.12	FINAL SITE PLAN APPLICATION SUBMISSION	DESIGNED:	SRB
1	08.21.12	PRELIMINARY APPLICATION TO CITY OF PORTLAND.	CHECKED:	SRB
REV	DATE	DESCRIPTION	FILE NAME:	3091.02-UTILITY
REVISIONS		P.E. STEPHEN BUSHEY LIC. # 7429	SHEET C-4.1	