
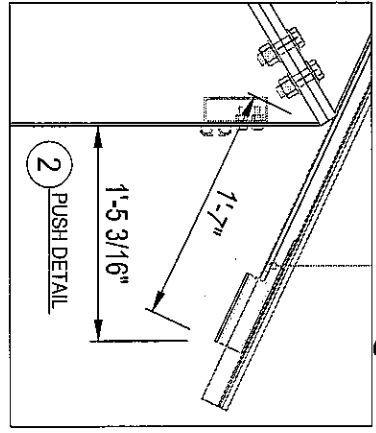
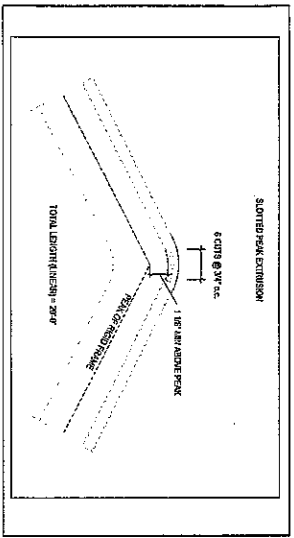


Proposed Tension Fabric Building #1 - Canal Landing

10/13/13

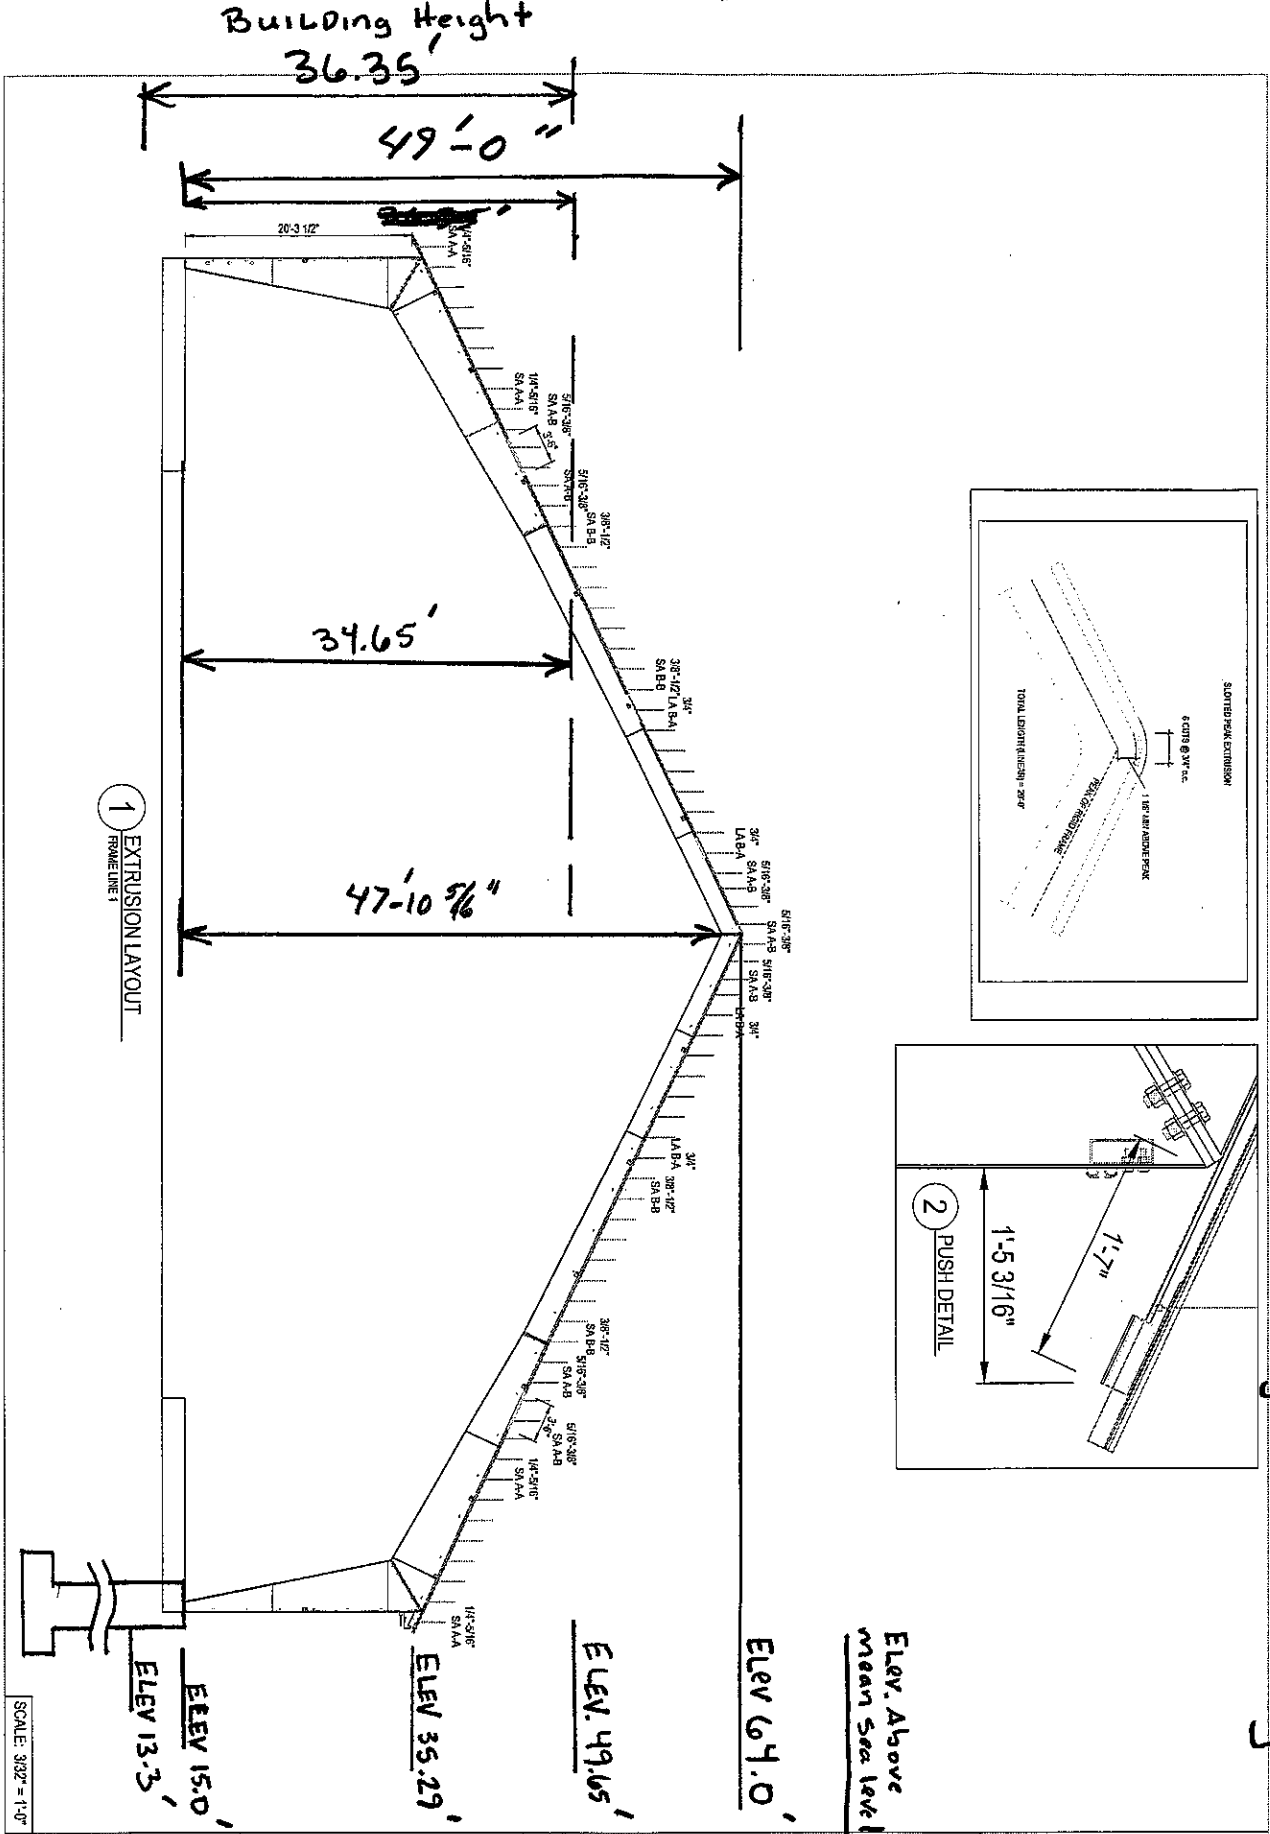


2 PUSH DETAIL

SCALE: 3/32" = 1'-0"

ALL elevs. NVD 1929 datum

S2.0.0


NEW YARD LLC
120'-0" x 160'-6"
PORTLAND, ME

www.LegacyBuildingSolutions.com
1-877-259-1528

Legacy Building Solutions
1030 County Rd 142
South Beren, ME 05580
P. 203-293-7196

THIS DOCUMENT IS THE PROPERTY OF LEGACY BUILDING SOLUTIONS. IT IS TO BE USED ONLY FOR THE PROJECT AND SITE SPECIFICALLY IDENTIFIED HEREIN. IT IS NOT TO BE REPRODUCED, COPIED, OR TRANSMITTED IN ANY FORM OR BY ANY MEANS, WITHOUT THE WRITTEN PERMISSION OF LEGACY BUILDING SOLUTIONS.

PATENT PENDING

6/18/2013 DETAIL