


10'

18'


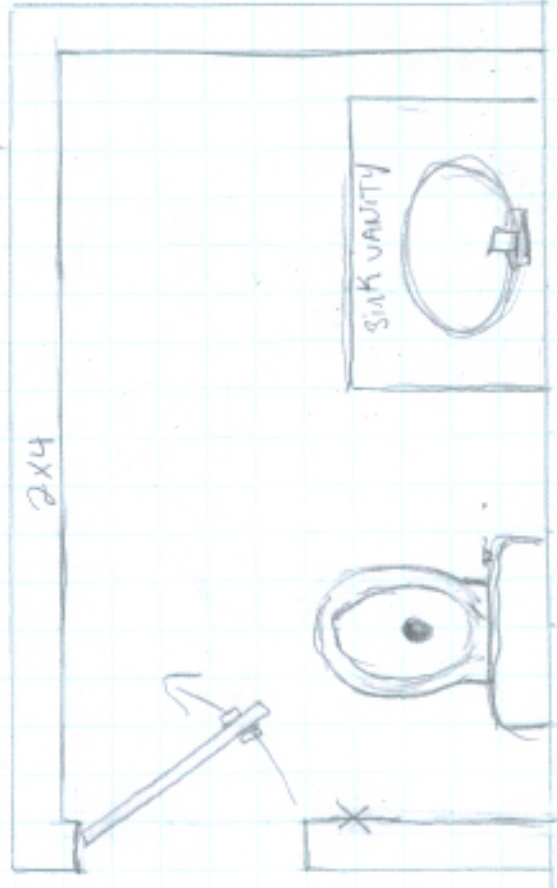


MAIN HOUSE

New 3'0" Entry door



garage door converted into wall

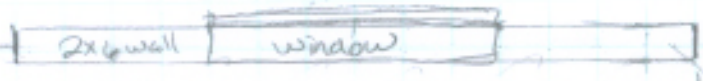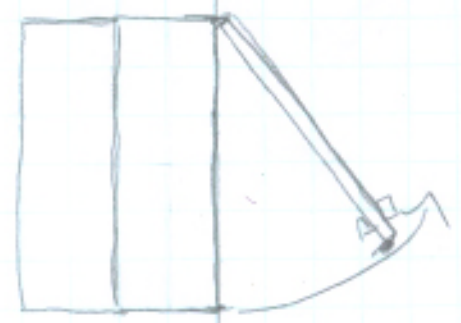

DRIVE way