


EXISTING FLOOR JOIST TO REMAIN

2- NEW 2X8 (MIN.) FLOOR JOIST TO INFILL STAIR OPENING. ADJUST DEPTH TO MATCH EXISTING. HANG AT EACH END. PROVIDE 3/4" SUBFLOOR AND WOOD FLOOR TO MATCH EXISTING

NEW BEAM ABOVE

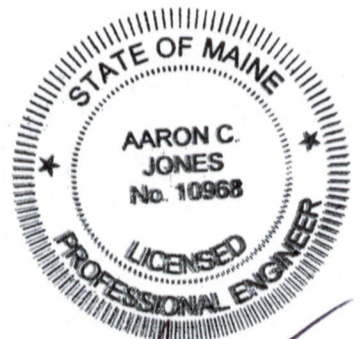

1

Partial Second Floor Framing Plan

SCALE: 3/16" = 1'-0"



9/10/15

Partial First Floor Framing Plan

S-1.1

WHITRIDGE RESIDENCE

104 SPRUCE STREET, PORTLAND, MAINE

DATE OF ISSUE: 9/9/15

SPOT Architecture

87 Emery Street, Apt. #3,
Portland, Maine

C: 207.756.4153