


Tree Lights



Copper Tree Light (CCTL1C, CTLED141)

- Heavy-gauge extra-long copper shroud for maximum light control
- Shroud can be rotated 360°
- Fast-mount solid bronze canopy base
- Pre-wired with 35 ft. #16-2 No-Ox marine grade wire
- 10.25" tall x 2.25" wide
- Uses MR-16 lamp (not included)

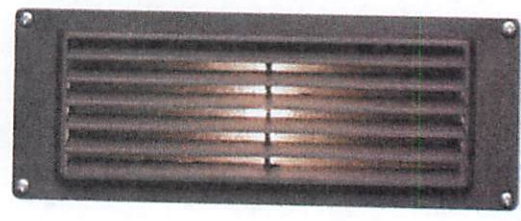

STEP LIGHTING RECESSED IN
RISERS OF STEPS FOR NIGHT ILLUMINATION

DOWN LIGHTING IN TREES
FOR WALKWAY ILLUMINATION

