

KATAHDIN STONE® — 60MM THICK




Katahdin Stone® has the texture of natural stone and an antiqued edge. It can be used in combination with Grand Katahdin for additional laying style options. Katahdin is available in three part blended colors that can be used alone or combined to create unique and dynamic color blends.

LAYING STYLES

Running Bond



Random Ashlar

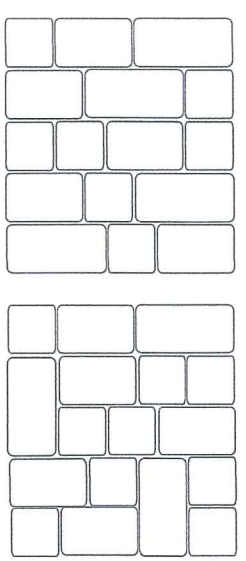

NOTE: Some laying styles may not reflect the number of stone sizes within a pallet. In some cases you may have extra or less stones in your design. Examples are not repeating patterns.

COLOR OPTIONS

- 1 Lakeshore
- 2 Meadow
- 3 Riverbed
- 4 Granite Blend

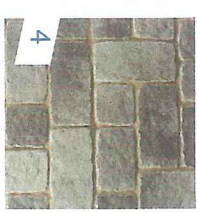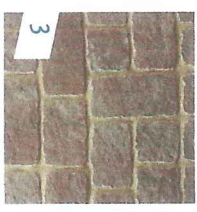


PRODUCT INFORMATION


0 Piece System


Pallet weight	3,225 lbs
Square feet per pallet	117.81 sq ft
Layers per pallet	11
Square feet per layer	10.71 sq ft

* All three sizes are together on one pallet.

UNIT DIMENSIONS

	Height	2 3/8" (60 mm)
	Width	4 3/4" (120 mm)
	Length	4 3/4" (120 mm)
	Units/Pallet	231
	Units/Layer	21
	Units/sq ft	6.4
	sq ft/Unit	.15

	Height	2 3/8" (60 mm)
	Width	4 3/4" (120 mm)
	Length	7 1/8" (180 mm)
	Units/Pallet	154
	Units/Layer	14
	Units/sq ft	4.3
	sq ft/Unit	.23

	Height	2 3/8" (60 mm)
	Width	4 3/4" (120 mm)
	Length	9 1/2" (240 mm)
	Units/Pallet	154
	Units/Layer	14
	Units/sq ft	3.2
	sq ft/Unit	.31