


ETC Laboratories

297 Buell Road
 Rochester, NY 14624
 (585) 328-7668

Date Verified: 09/11/03
 Verified By: SY
 Report No: ETC-03-001-14033.0

Coastal Industries

*14 Orchard St. - Window Replacement
 A-14 - Window Details - Vinyl*

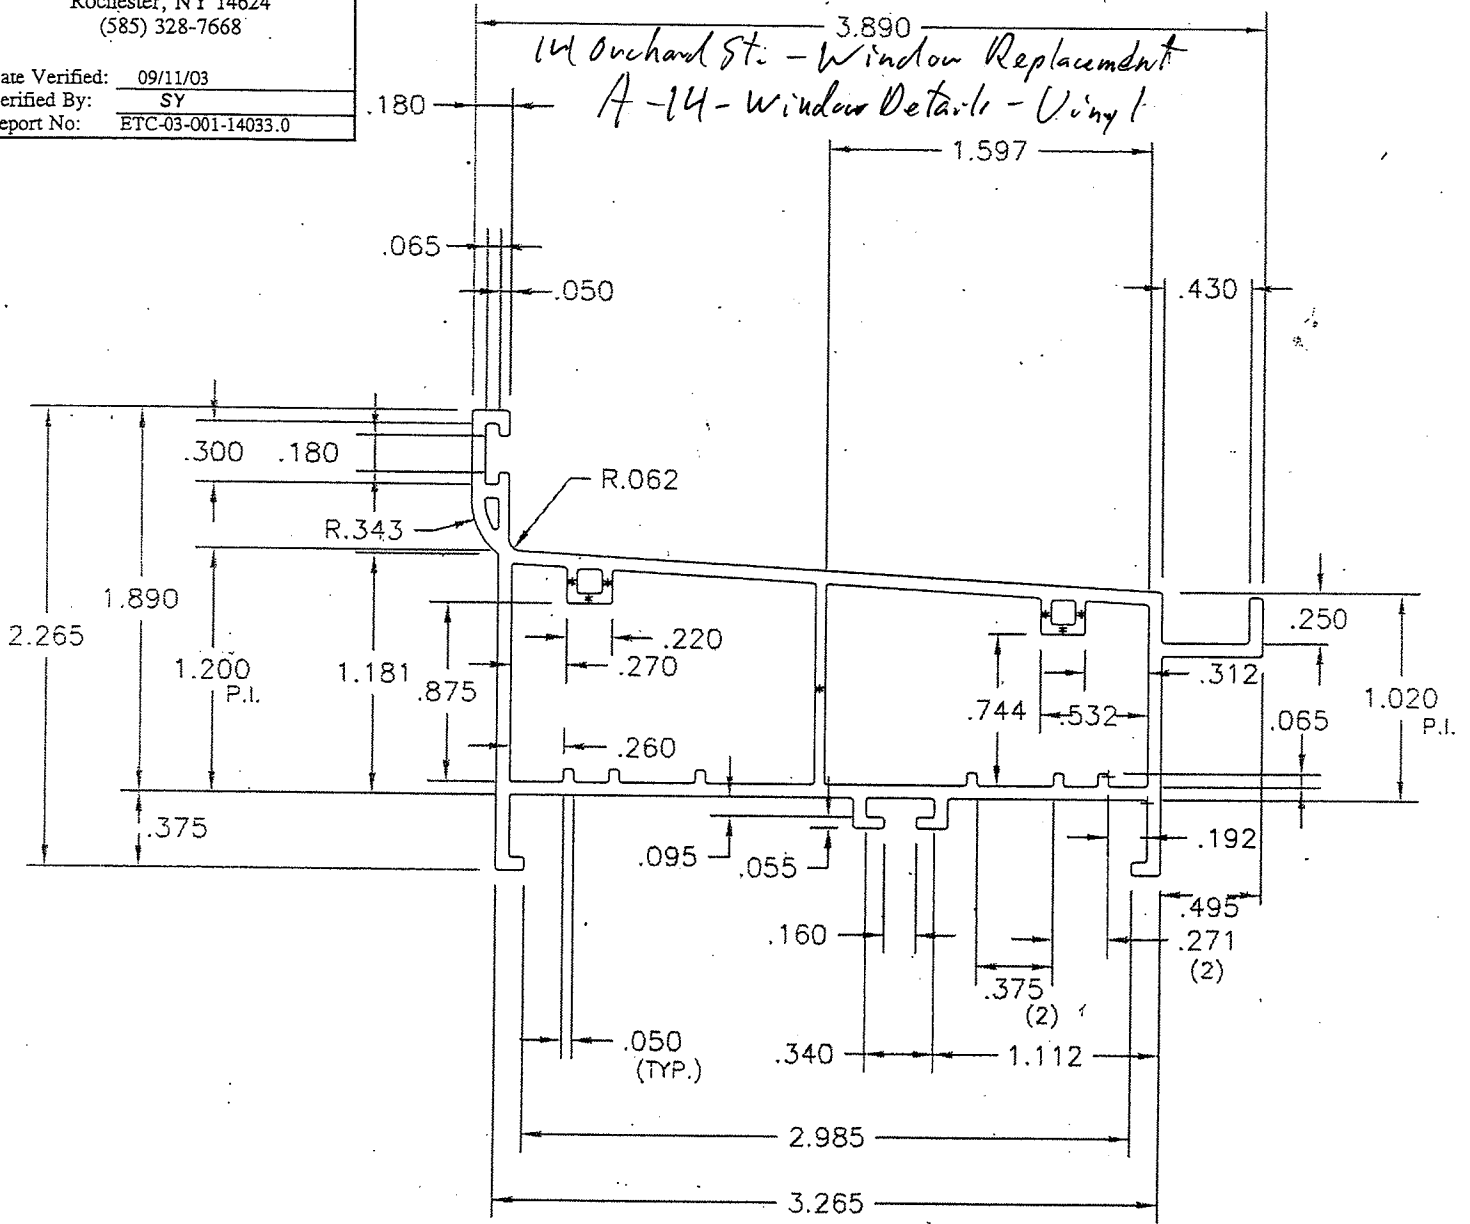

NOTE: * = .050 WALL THICKNESS (7)

VinylSource

427 THACHER LANE
 YOUNGSTOWN, OH 44515

INC.

DESCRIPTION: D.H. SILL

ALL RADIUS TO BE .015, ALL
 WALL THK TO BE .065 UNLESS
 OTHERWISE SPECIFIED

BY: JAF DATE: 12-18-98

E			
D			
C			
B			
A	CHANGED INTERNALS TO .050	JAF	5/20/99
REV	DESCRIPTION	BY	DATE

AREA	WT/FT	SCALE	DIE #
.884	.551	FULL	V-567

THIS DOCUMENT CONTAINS CONFIDENTIAL AND PROPRIETARY INFORMATION
 DO NOT COPY OR DISCLOSE WITHOUT CONSENT OF VINYL SOURCE INC.