


ETC Laboratories

297 Buell Road
Rochester, NY 14624
(585) 328-7668

Date Verified: 09/11/03
Verified By: SY
Report No: ETC-03-001-14033.0

Coastal Industries

*14 Orchard St - Window Replacement
A-13 - Window Details - Vinyl*

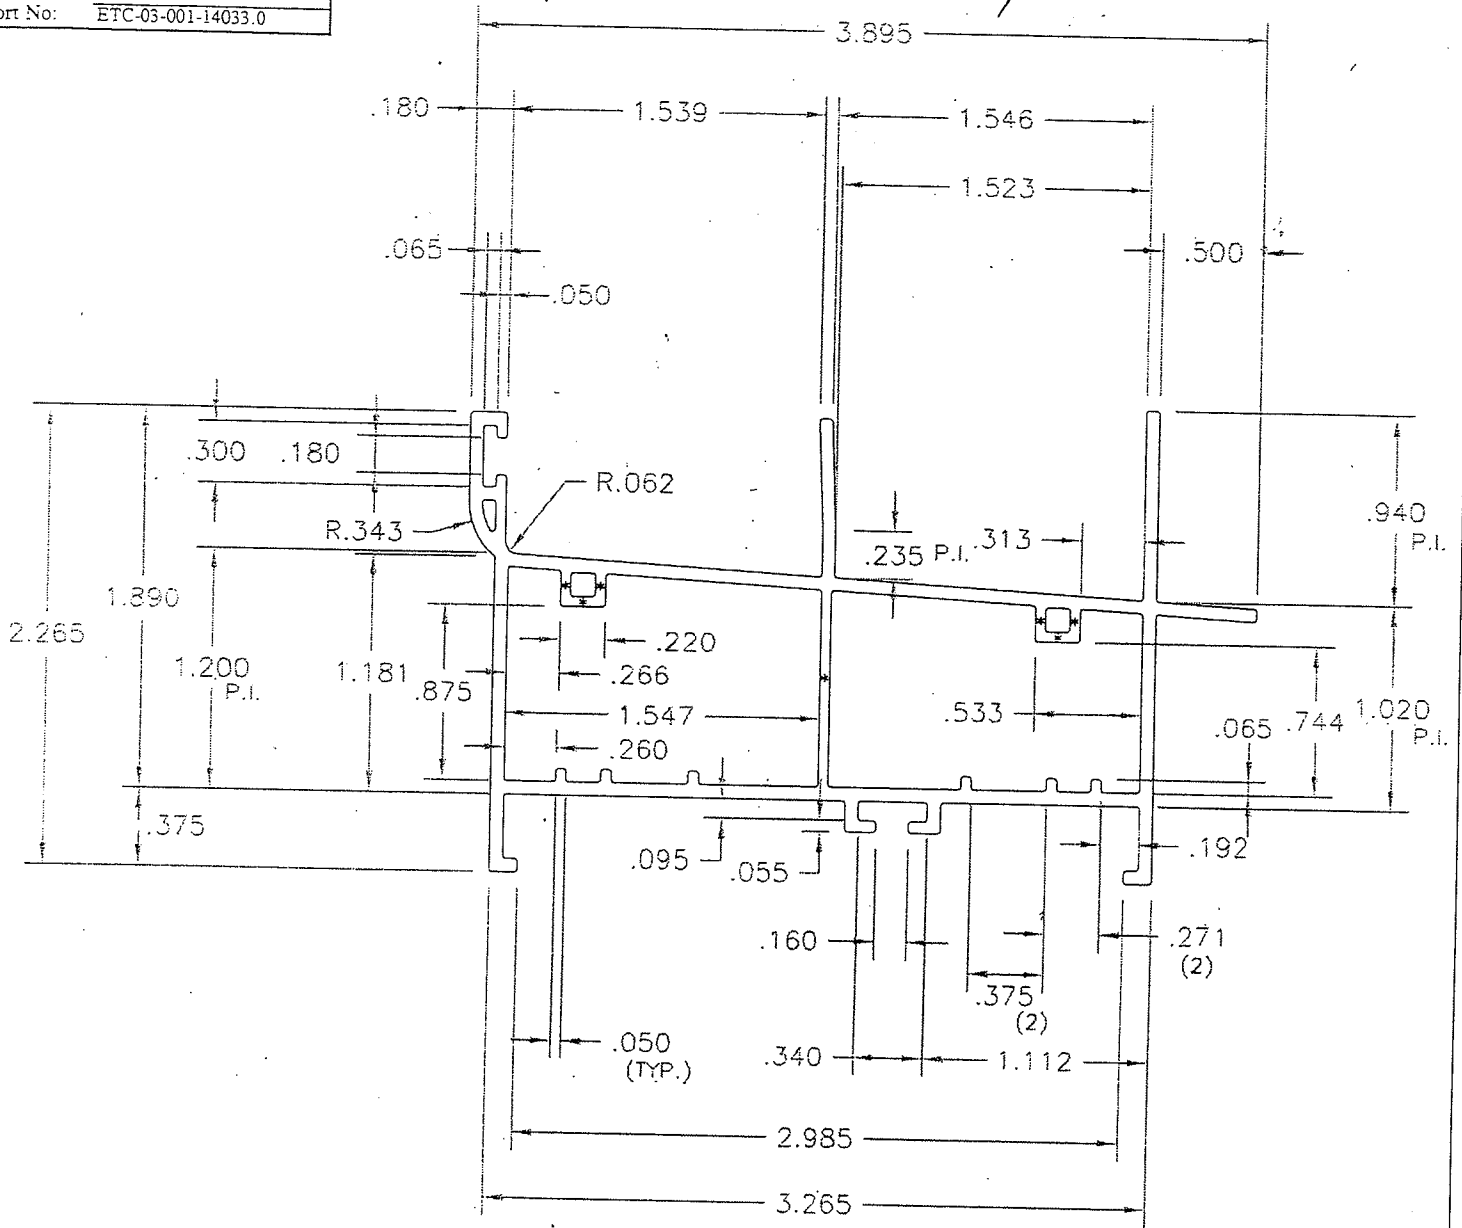

NOTE: * = .050 WALL THICKNESS (7)

VinylSource

427 THACHER LANE
YOUNGSTOWN, OH 44515

INC.

DESCRIPTION: HEAD

ALL RADIUS TO BE .015, ALL
WALL THK TO BE .065 UNLESS
OTHERWISE SPECIFIED

BY	DATE
JAF	12-18-98

E			
D			
C			
B			
A	MADE INTERNALS .050	JAF	5/20/99
REV	DESCRIPTION	BY	DATE

AREA	WT/FT	SCALE	DIE #
.981	.612	FULL	V-565

THIS DOCUMENT CONTAINS CONFIDENTIAL AND PROPRIETARY INFORMATION
DO NOT COPY OR DISCLOSE WITHOUT CONSENT OF VINYL SOURCE INC.