



Date Verified: 09/11/03
 Verified By: SY
 Report No.: ETC-03-001-14033.0

Coastal Industries

14 Orchard St. Window Replacement - Vinyl

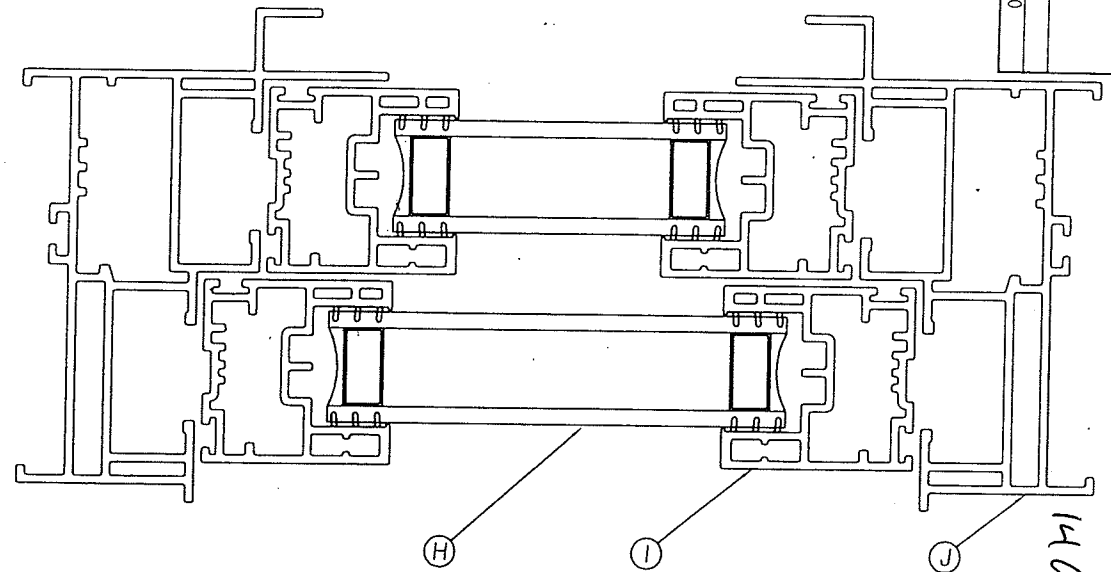

- (A) V-565 FRAME HEAD
- (B) V-199 HANDLE RAIL
- (C) V-201 LOCK RAIL
- (D) V-200 KEEPER RAIL
- (E) V-199 HANDLE RAIL
- (F) V-132 BULB SEAL
- (G) V-567 FRAME SILL
- (H) - 7/8" I.G.
- (I) V-202 SASH STILE
- (J) V-566 FRAME JAMB

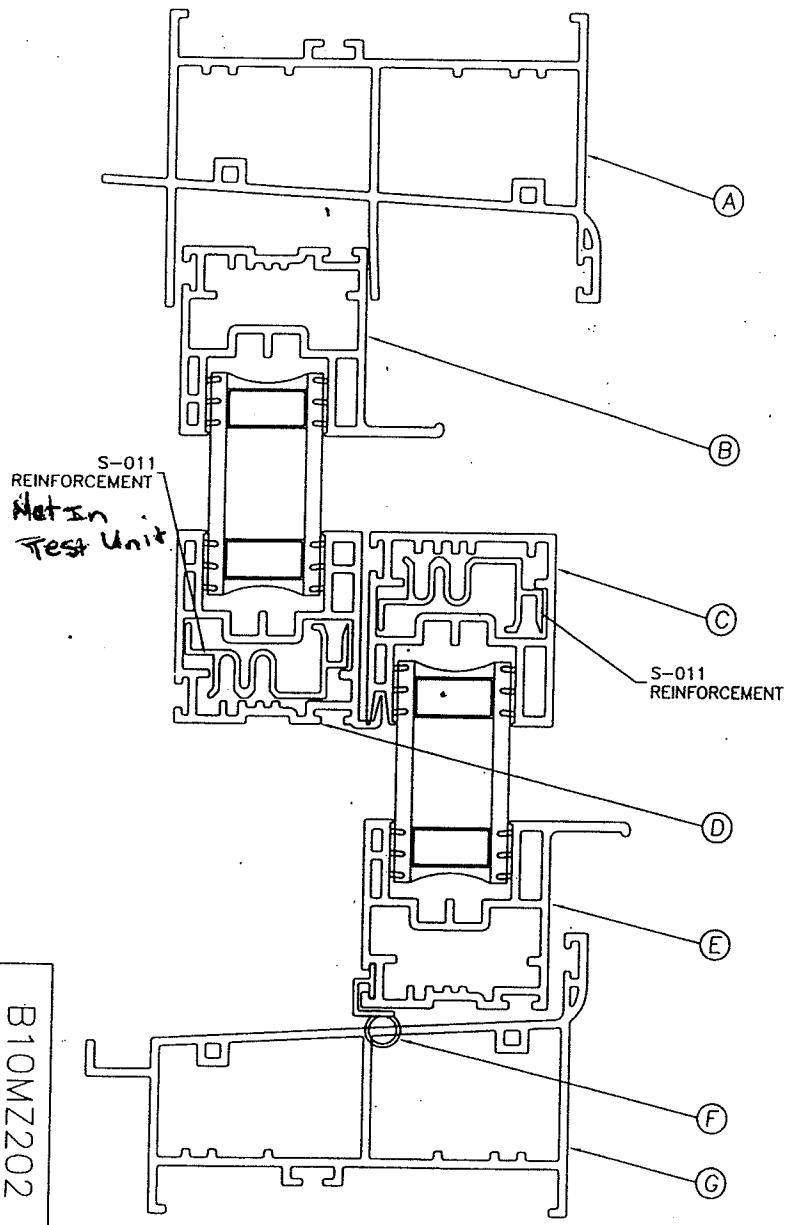

VinylSource INC.
 427 THACHER LANE
 YOUNGSTOWN, OH 44515

DESCRIPTION: CLIMATE MASTER DOUBLE HUNG
 200 SERIES MECH. FRAME / MECH. SASH

B-SIZE	BY RRW	DATE 3/21/97
FULL		DWG # B10MZZ202

A	XXXX	REDRAWN OF B-SIZE BORDER	BJF	7/9/01	
REV	ECN.	CHANGE	BY	DATE	SCALE

THIS DOCUMENT CONTAINS CONFIDENTIAL AND PROPRIETARY INFORMATION
 DO NOT COPY OR DISCLOSE WITHOUT CONSENT OF VINYL SOURCE INC.

B10MZZ202