



Fletcher St

Wood  
33 3/4 x 64 1/4  
16/1

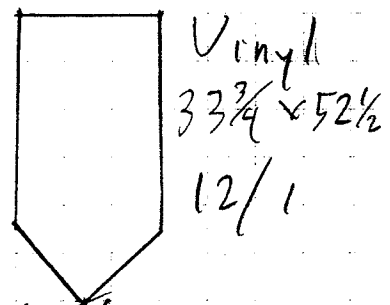

Third Floor

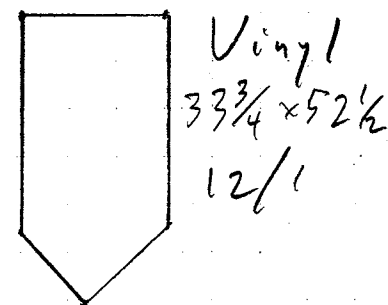

Vinyl  
33 3/4 x 64 1/2  
16/1



14 Orchard St

14 Orchard St. - Window Replacement  
A-26-Sketches

Scale 1/4" = 1'

Vinyl  
33 3/4 x 64 1/2  
16/1

Wood  
33 3/4 x 64 1/4  
16/1

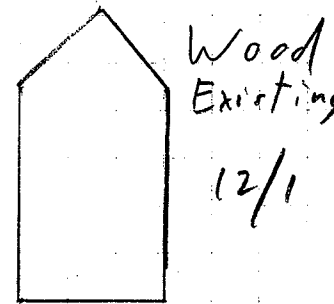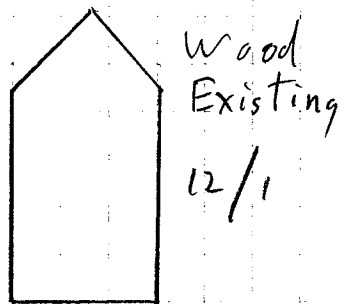

Orchard St

Danforth St

Parking Lot

Entry  
Porch

Elevator  
Tower